


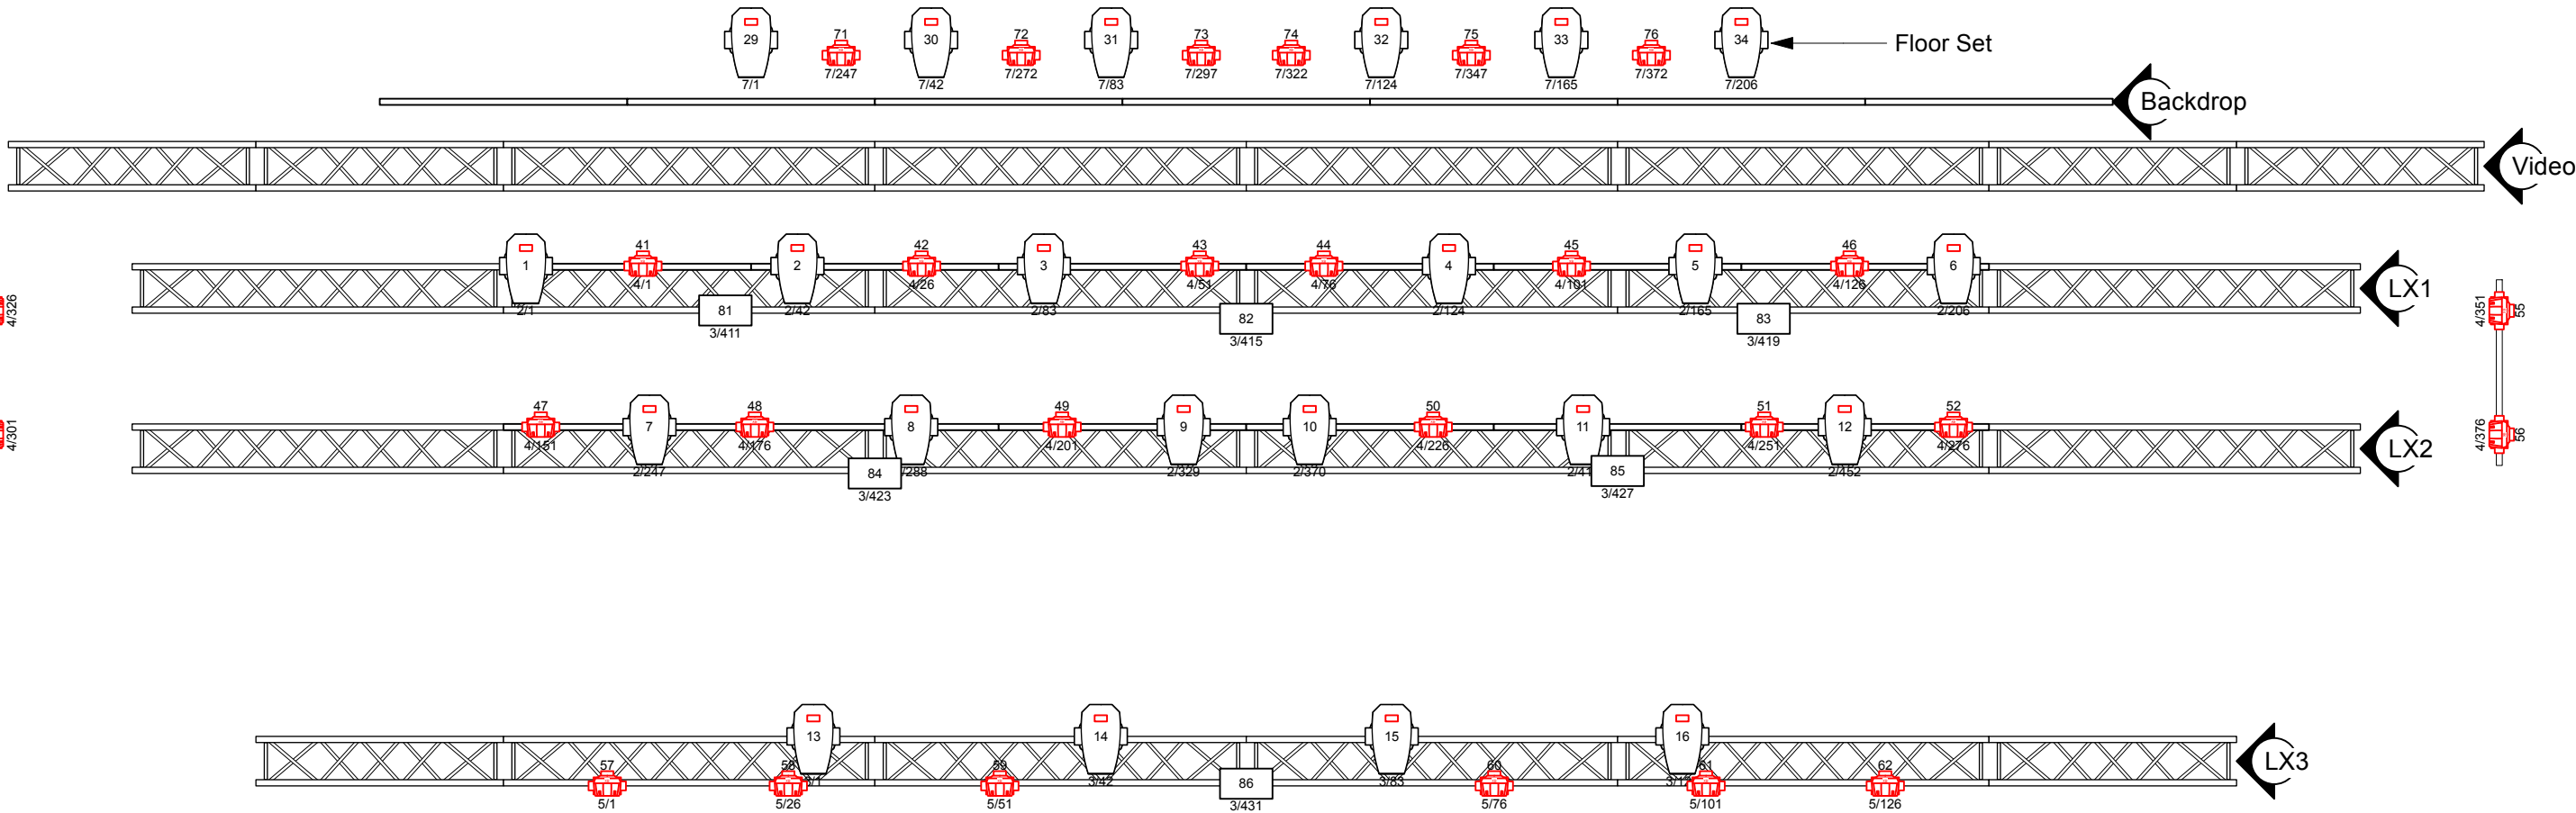

Fixture	Fixture	Fixture
2/1 1 Ayrton Eurys S Count: 34 DMX CH: 41	4/1 41 Martin Mac Aura XB Count: 34 DMX CH: 25	3/411 81 Martin Atomic 3000 DMX Count: 8 DMX CH: 4




+31 307606777
Vlaamse Toren 7
3511 WB Utrecht
Netherlands
www.tivolivredenburg.nl

TECHNICAL SPECS

STAGE

Venue	TivoliVredenburg					Sheet Number
Drawn By	Kris vd Graaf					001
Designer	TheaterTechniek		Room	Ronda		
Scale	1:55	Page	A3	Unit	Mtr	Date
					08/05/2025	
Cad File	ronda v2025 v1.vwx					

OVERVIEW

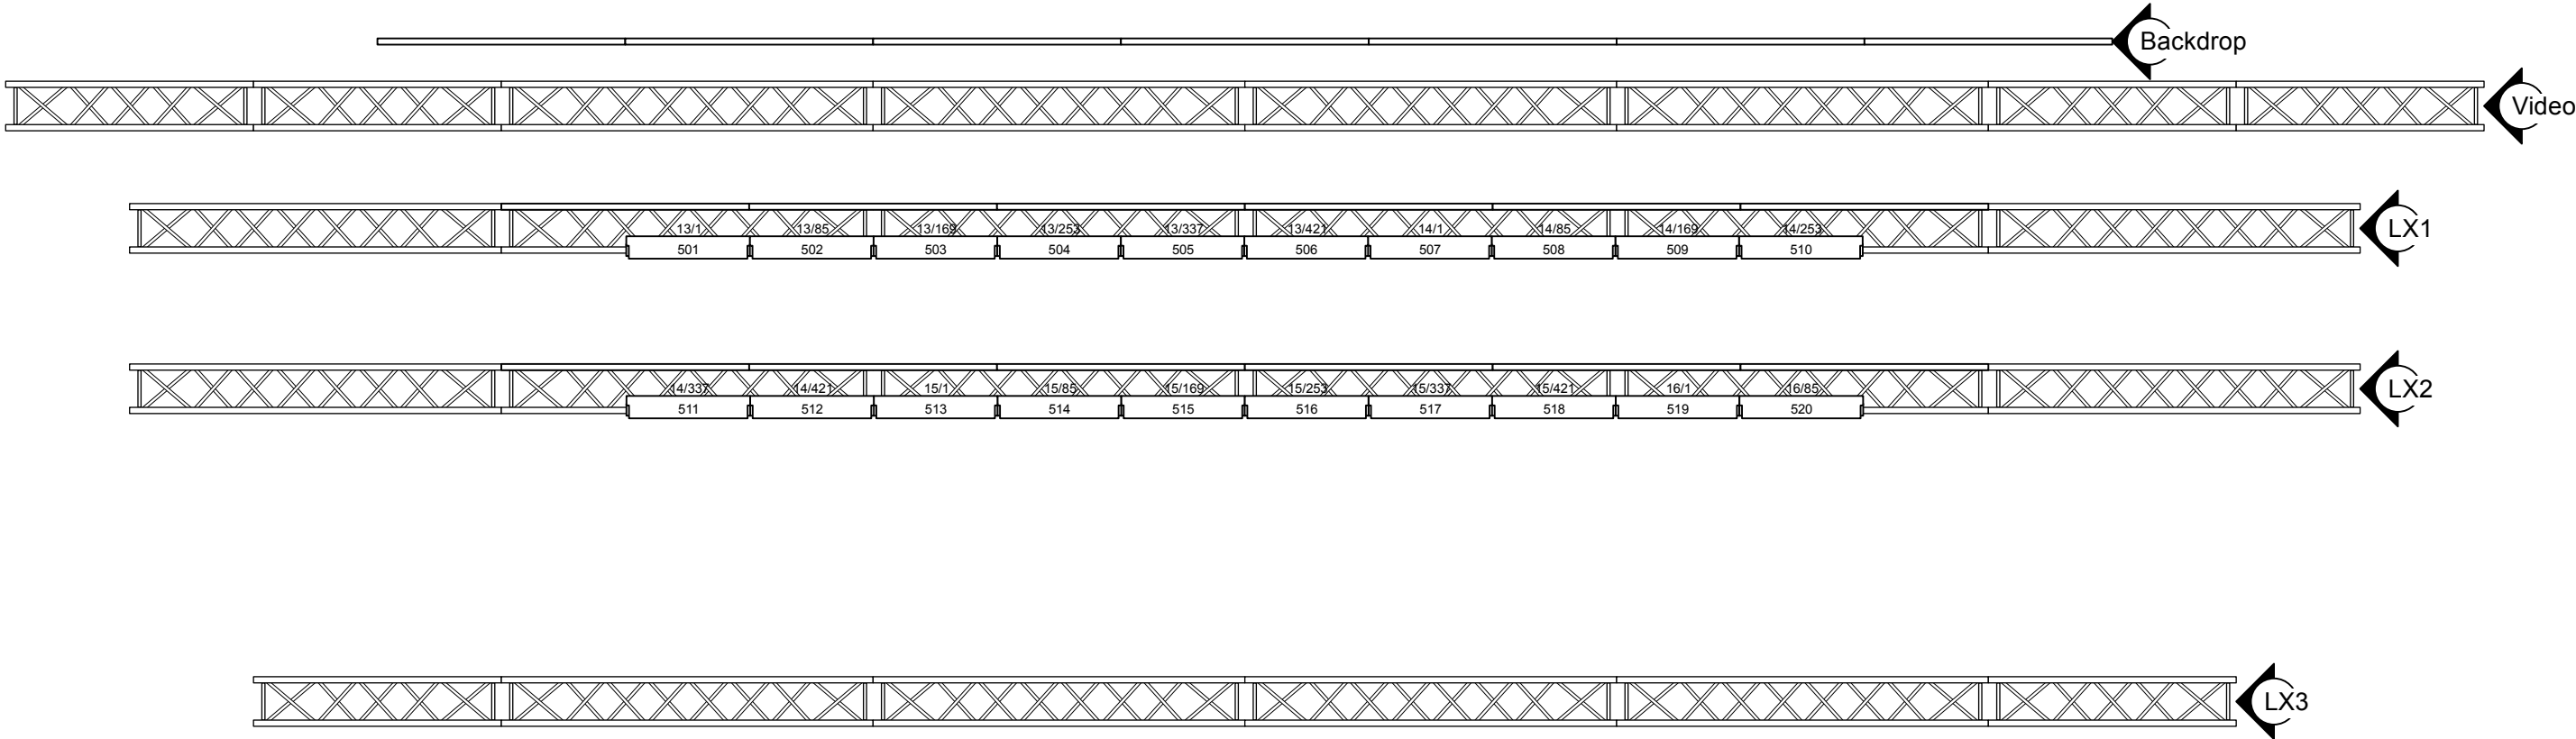

Fixture	
Chauvet COLORado PXL Bar 16	
1200 500	Count: 20
DMX CH: 84	




+31 307606777
Vlaamse Toren 7
3511 WB Utrecht
Netherlands
www.tivolivredenburg.nl

TECHNICAL SPECS

STAGE

Venue	TivoliVredenBurg			Sheet Number
Drawn By	Kris vd Graaf			002
Designer	TheaterTechniek	Room	Ronda	
Scale	1:55	Page	A3	Unit Mtr Date 08/05/2025
Cad File	ronda v2025 v1.vwx			

OVERVIEW

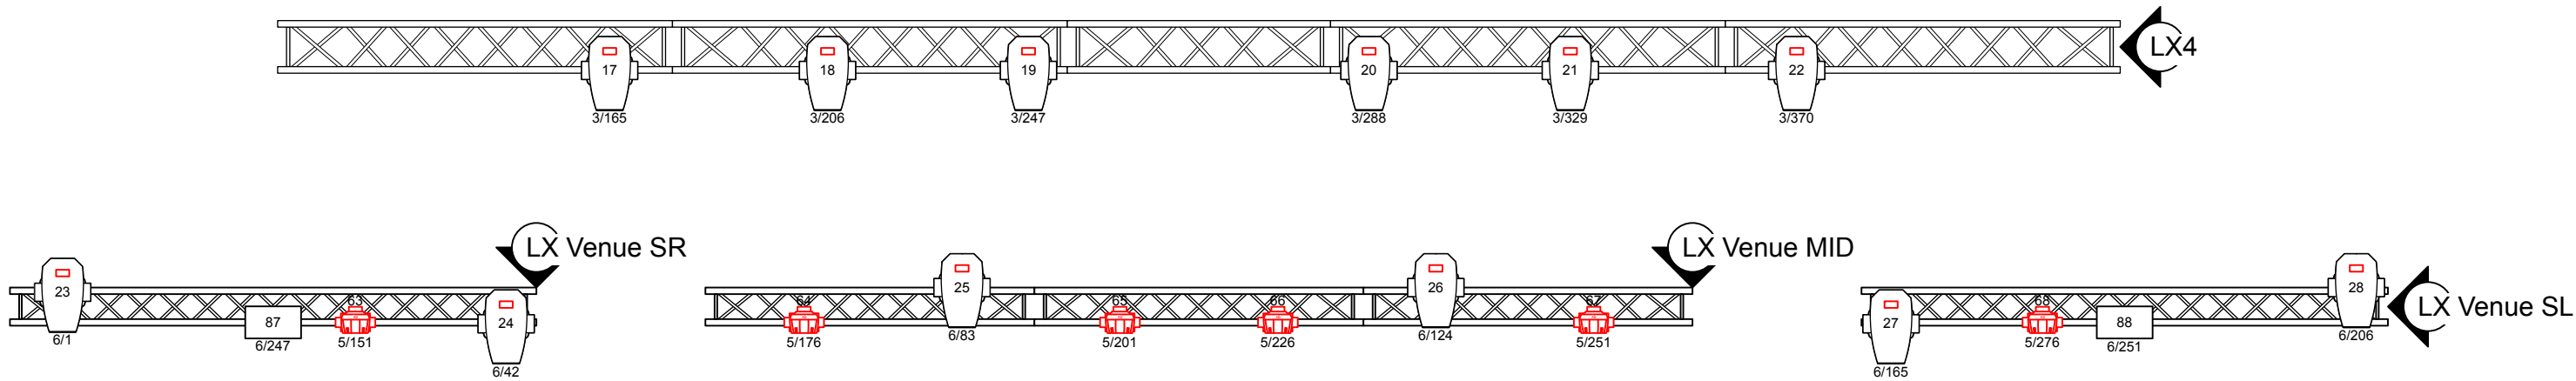

Fixture	Fixture	Fixture
2/1 1 Ayrton Eurus S Count: 34 DMX CH: 41	4/1 41 Martin Mac Aura XB Count: 34 DMX CH: 25	3/411 81 Martin Atomic 3000 DMX Count: 8 DMX CH: 4




+31 307606777
Vlaamse Toren 7
3511 WB Utrecht
Netherlands
www.tivolivredenburg.nl

TECHNICAL SPECS

VENUE

Venue	TivoliVredenBurg					Sheet Number	
Drawn By	Kris vd Graaf					003	
Designer	TheaterTechniek			Room	Ronda		
Scale	1:50	Page	A3	Unit	Mtr	Date	08/05/2025
Cad File	ronda v2025 v1.vwx						

OVERVIEW

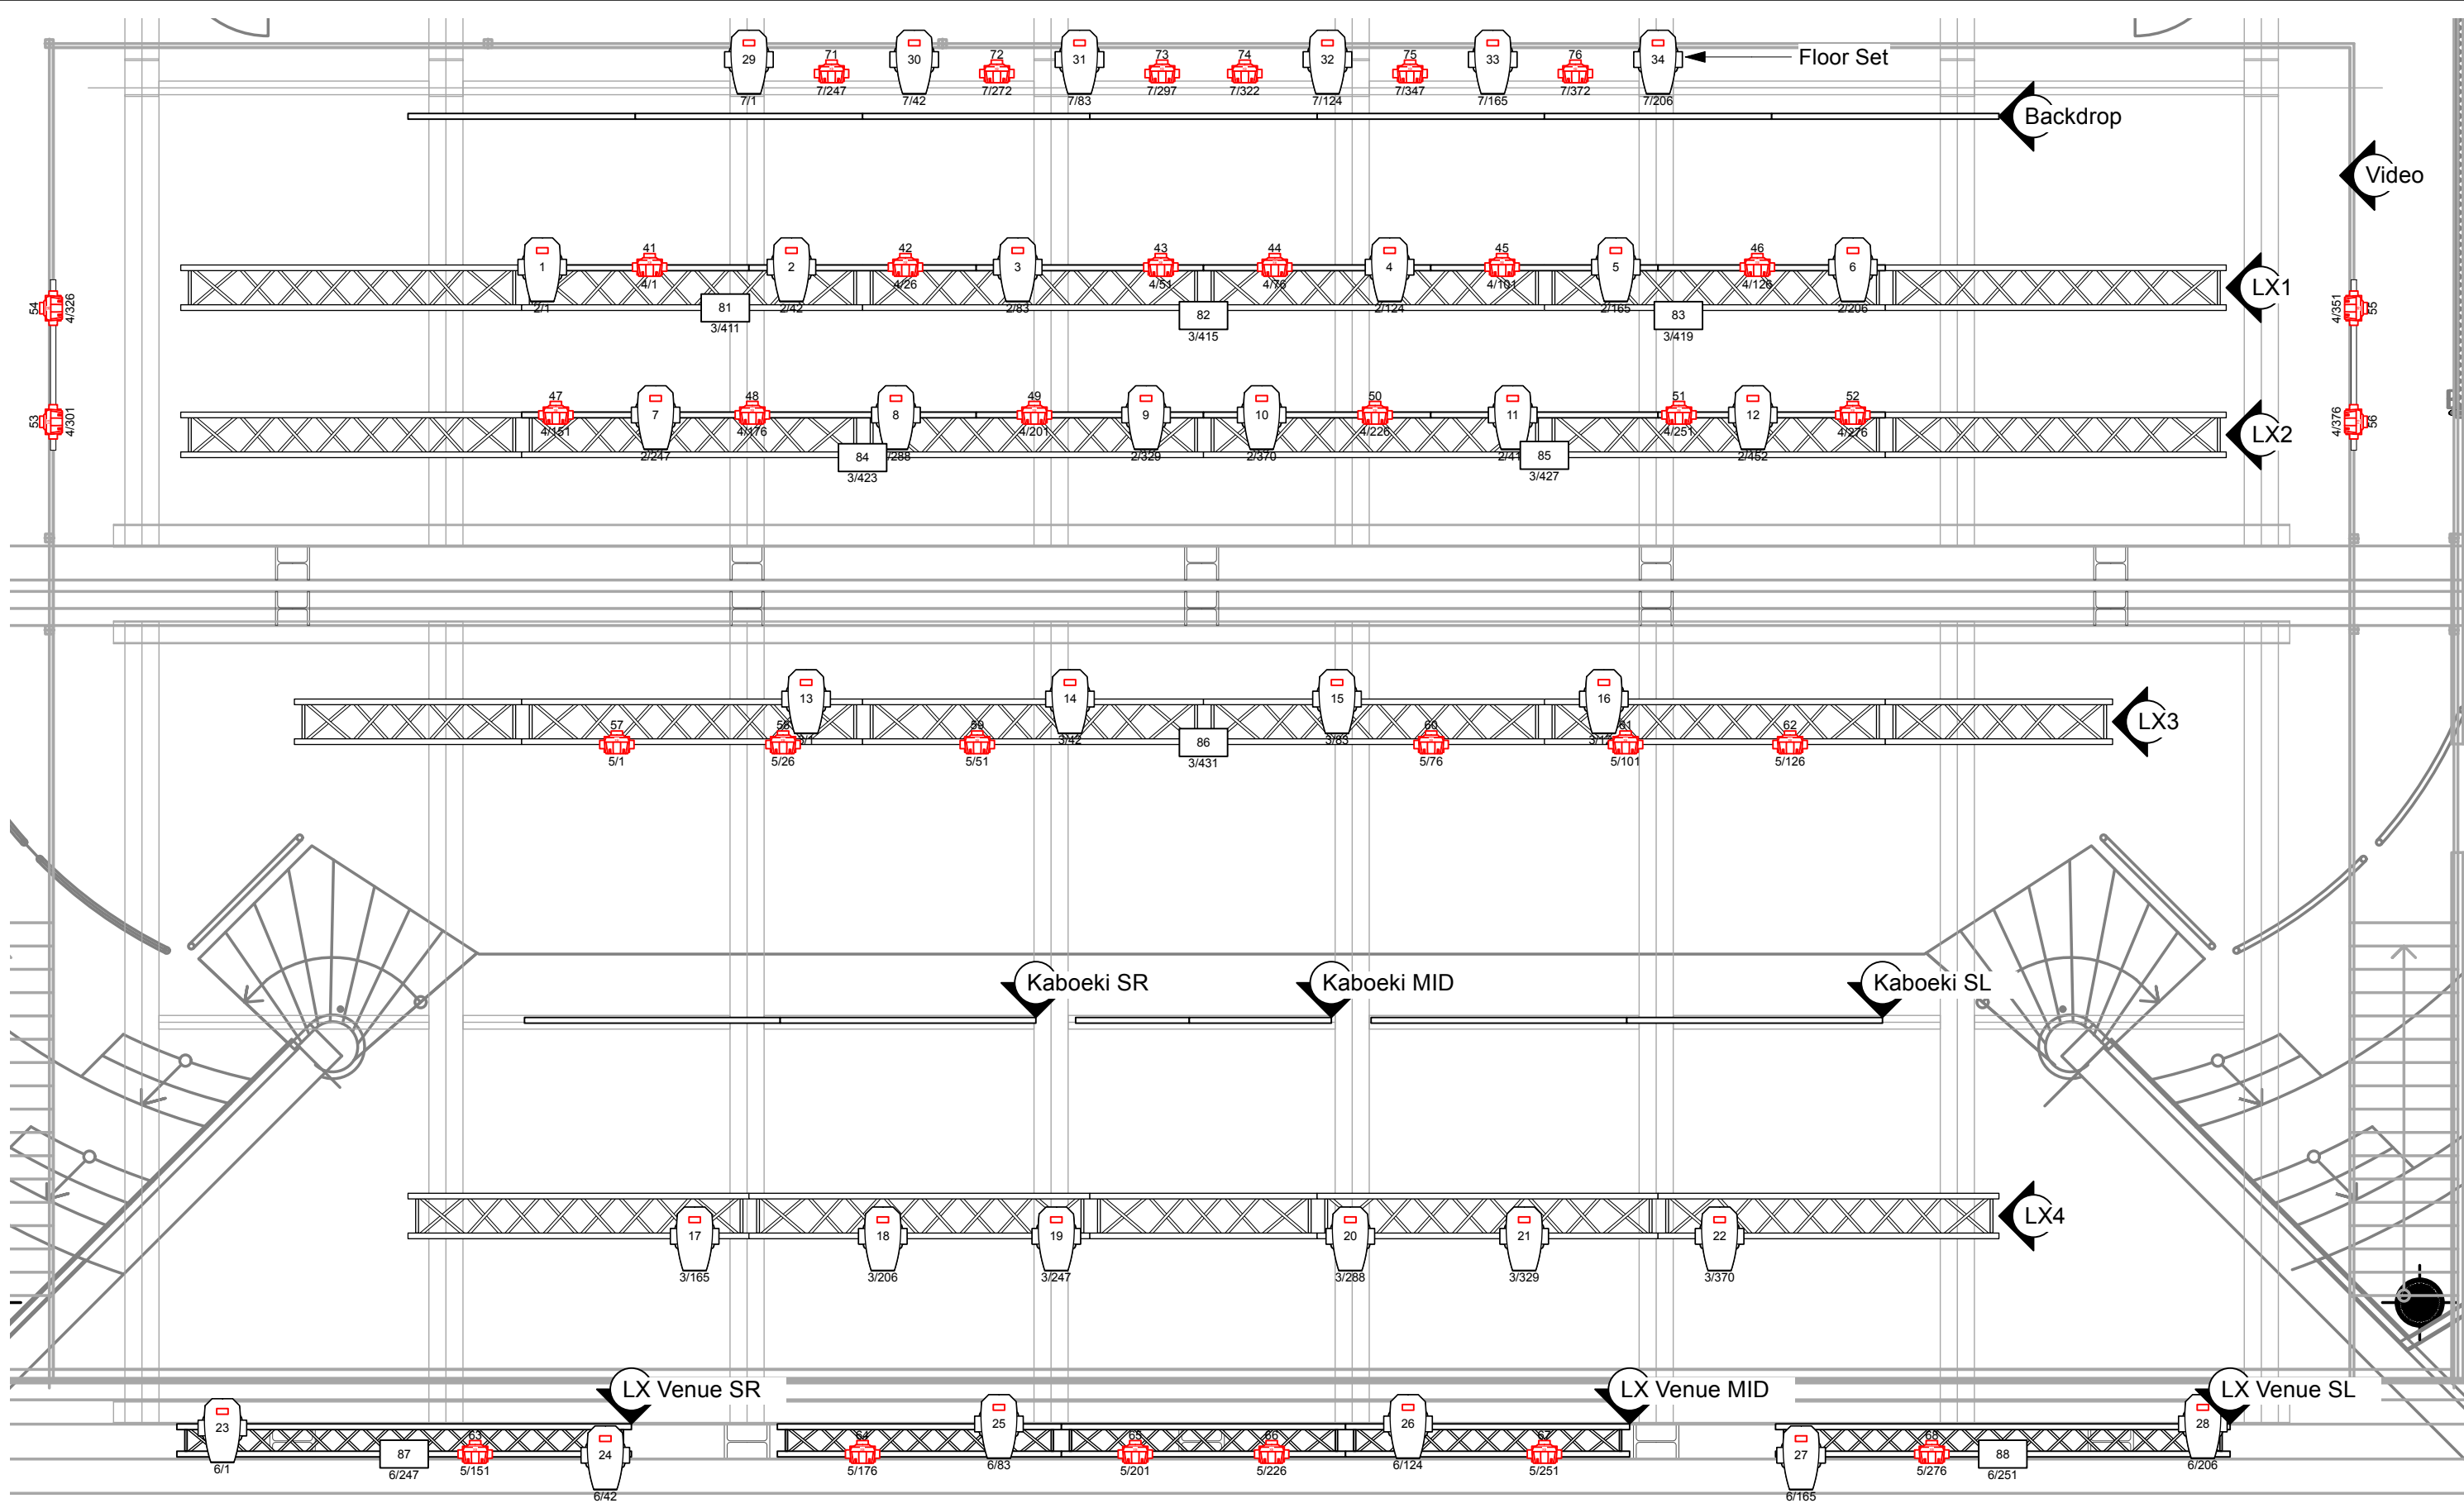

Fixture	Fixture	Fixture
 2/1 Ayrton Eurus S Count: 34 DMX CH: 41	 4/1 Martin Mac Aura XB Count: 34 DMX CH: 25	 3/411 Martin Atomic 3000 DMX Count: 8 DMX CH: 4




+31 307606777
Vlaamse Toren 7
3511 WB Utrecht
Netherlands
www.tivolivredenburg.nl

TECHNICAL SPECS

TOTAL FIXTURE

Venue	TivoliVredenburg			Sheet Number
Drawn By	Kris vd Graaf			004
Designer	TheaterTechniek	Room	Ronda	
Scale	1:55	Page	A3	Unit Mtr Date 08/05/2025
Cad File ronda v2025 v1.vwx				

OVERVIEW

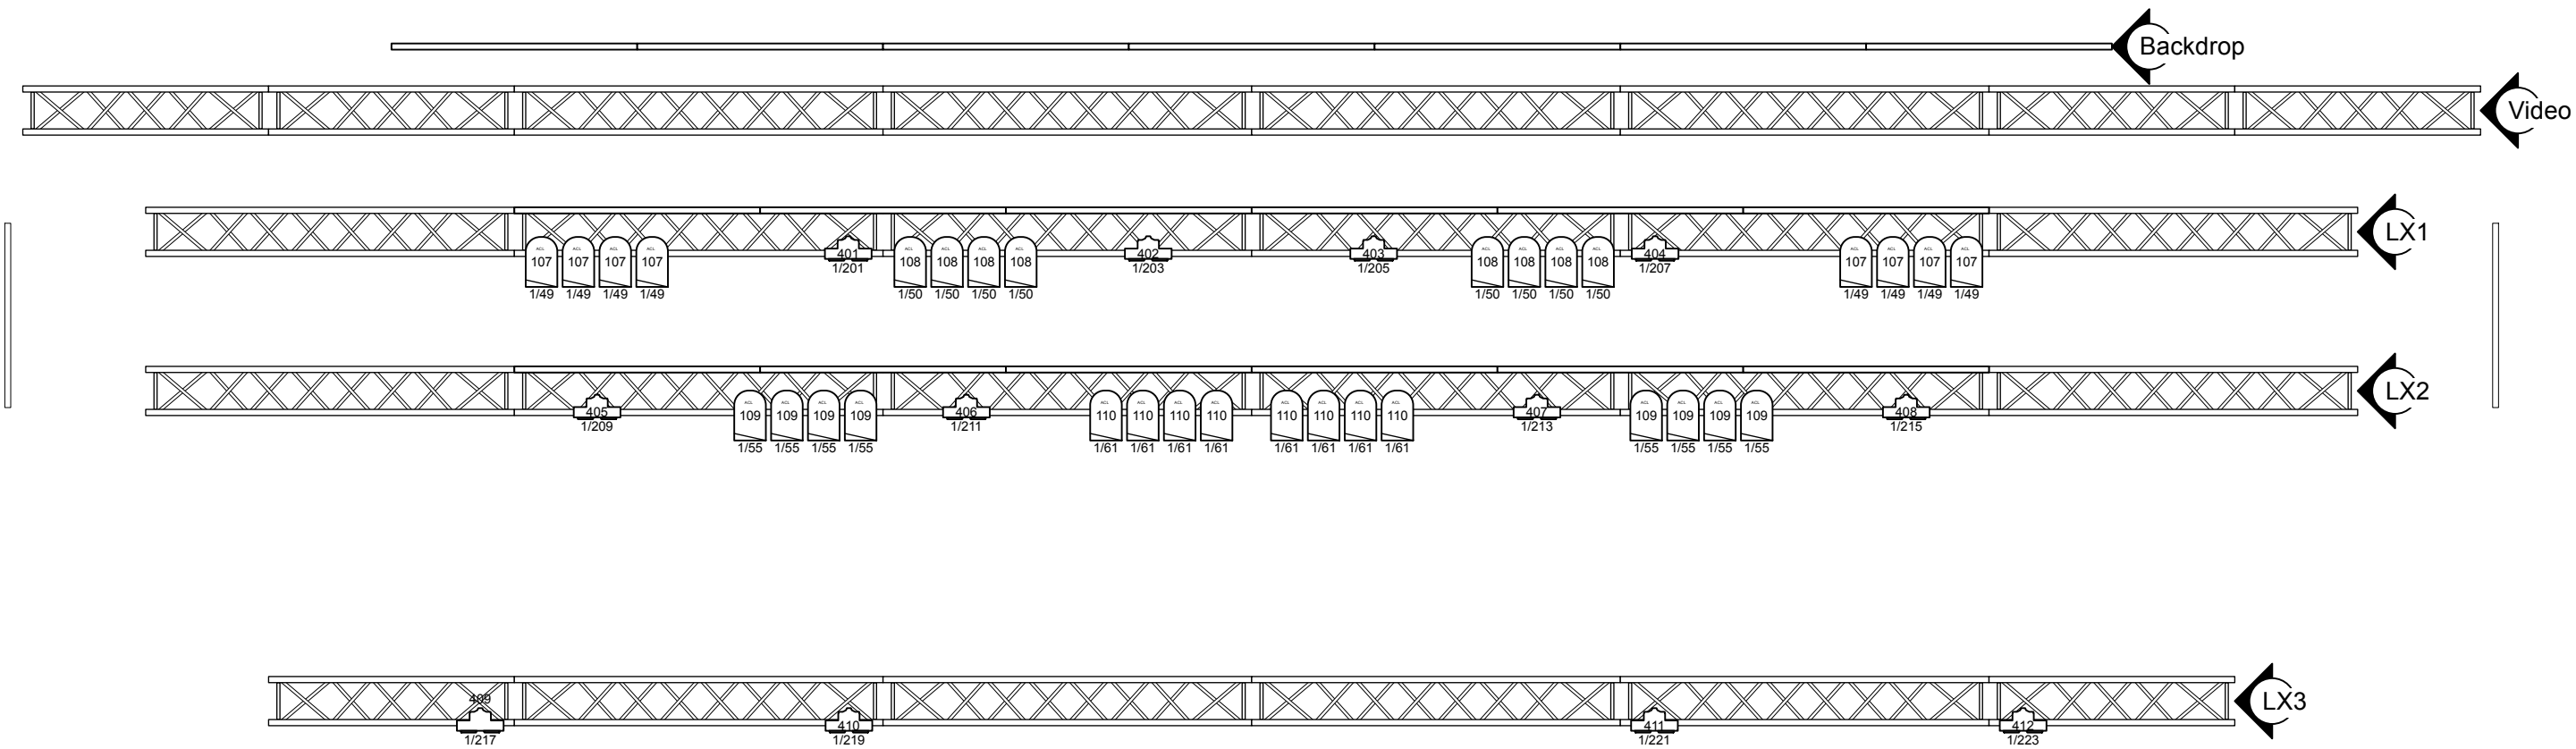

Fixture	Fixture
1/217 Chauvet Strike Array 2 Count: 12 409 DMX CH: 2	1/49 USITT PAR64-ACL Count: 32 107 DMX CH: 1




+31 307606777
Vlaamse Toren 7
3511 WB Utrecht
Netherlands
www.tivolivredenburg.nl

TECHNICAL SPECS

ACL - BLINDERS

Venue	TivoliVredenBurg			Sheet Number
Drawn By	Kris vd Graaf			005
Designer	TheaterTechniek	Room	Ronda	
Scale	1:55	Page	A3	Unit Mtr Date 08/05/2025
Cad File	ronda v2025 v1.vwx			

OVERVIEW

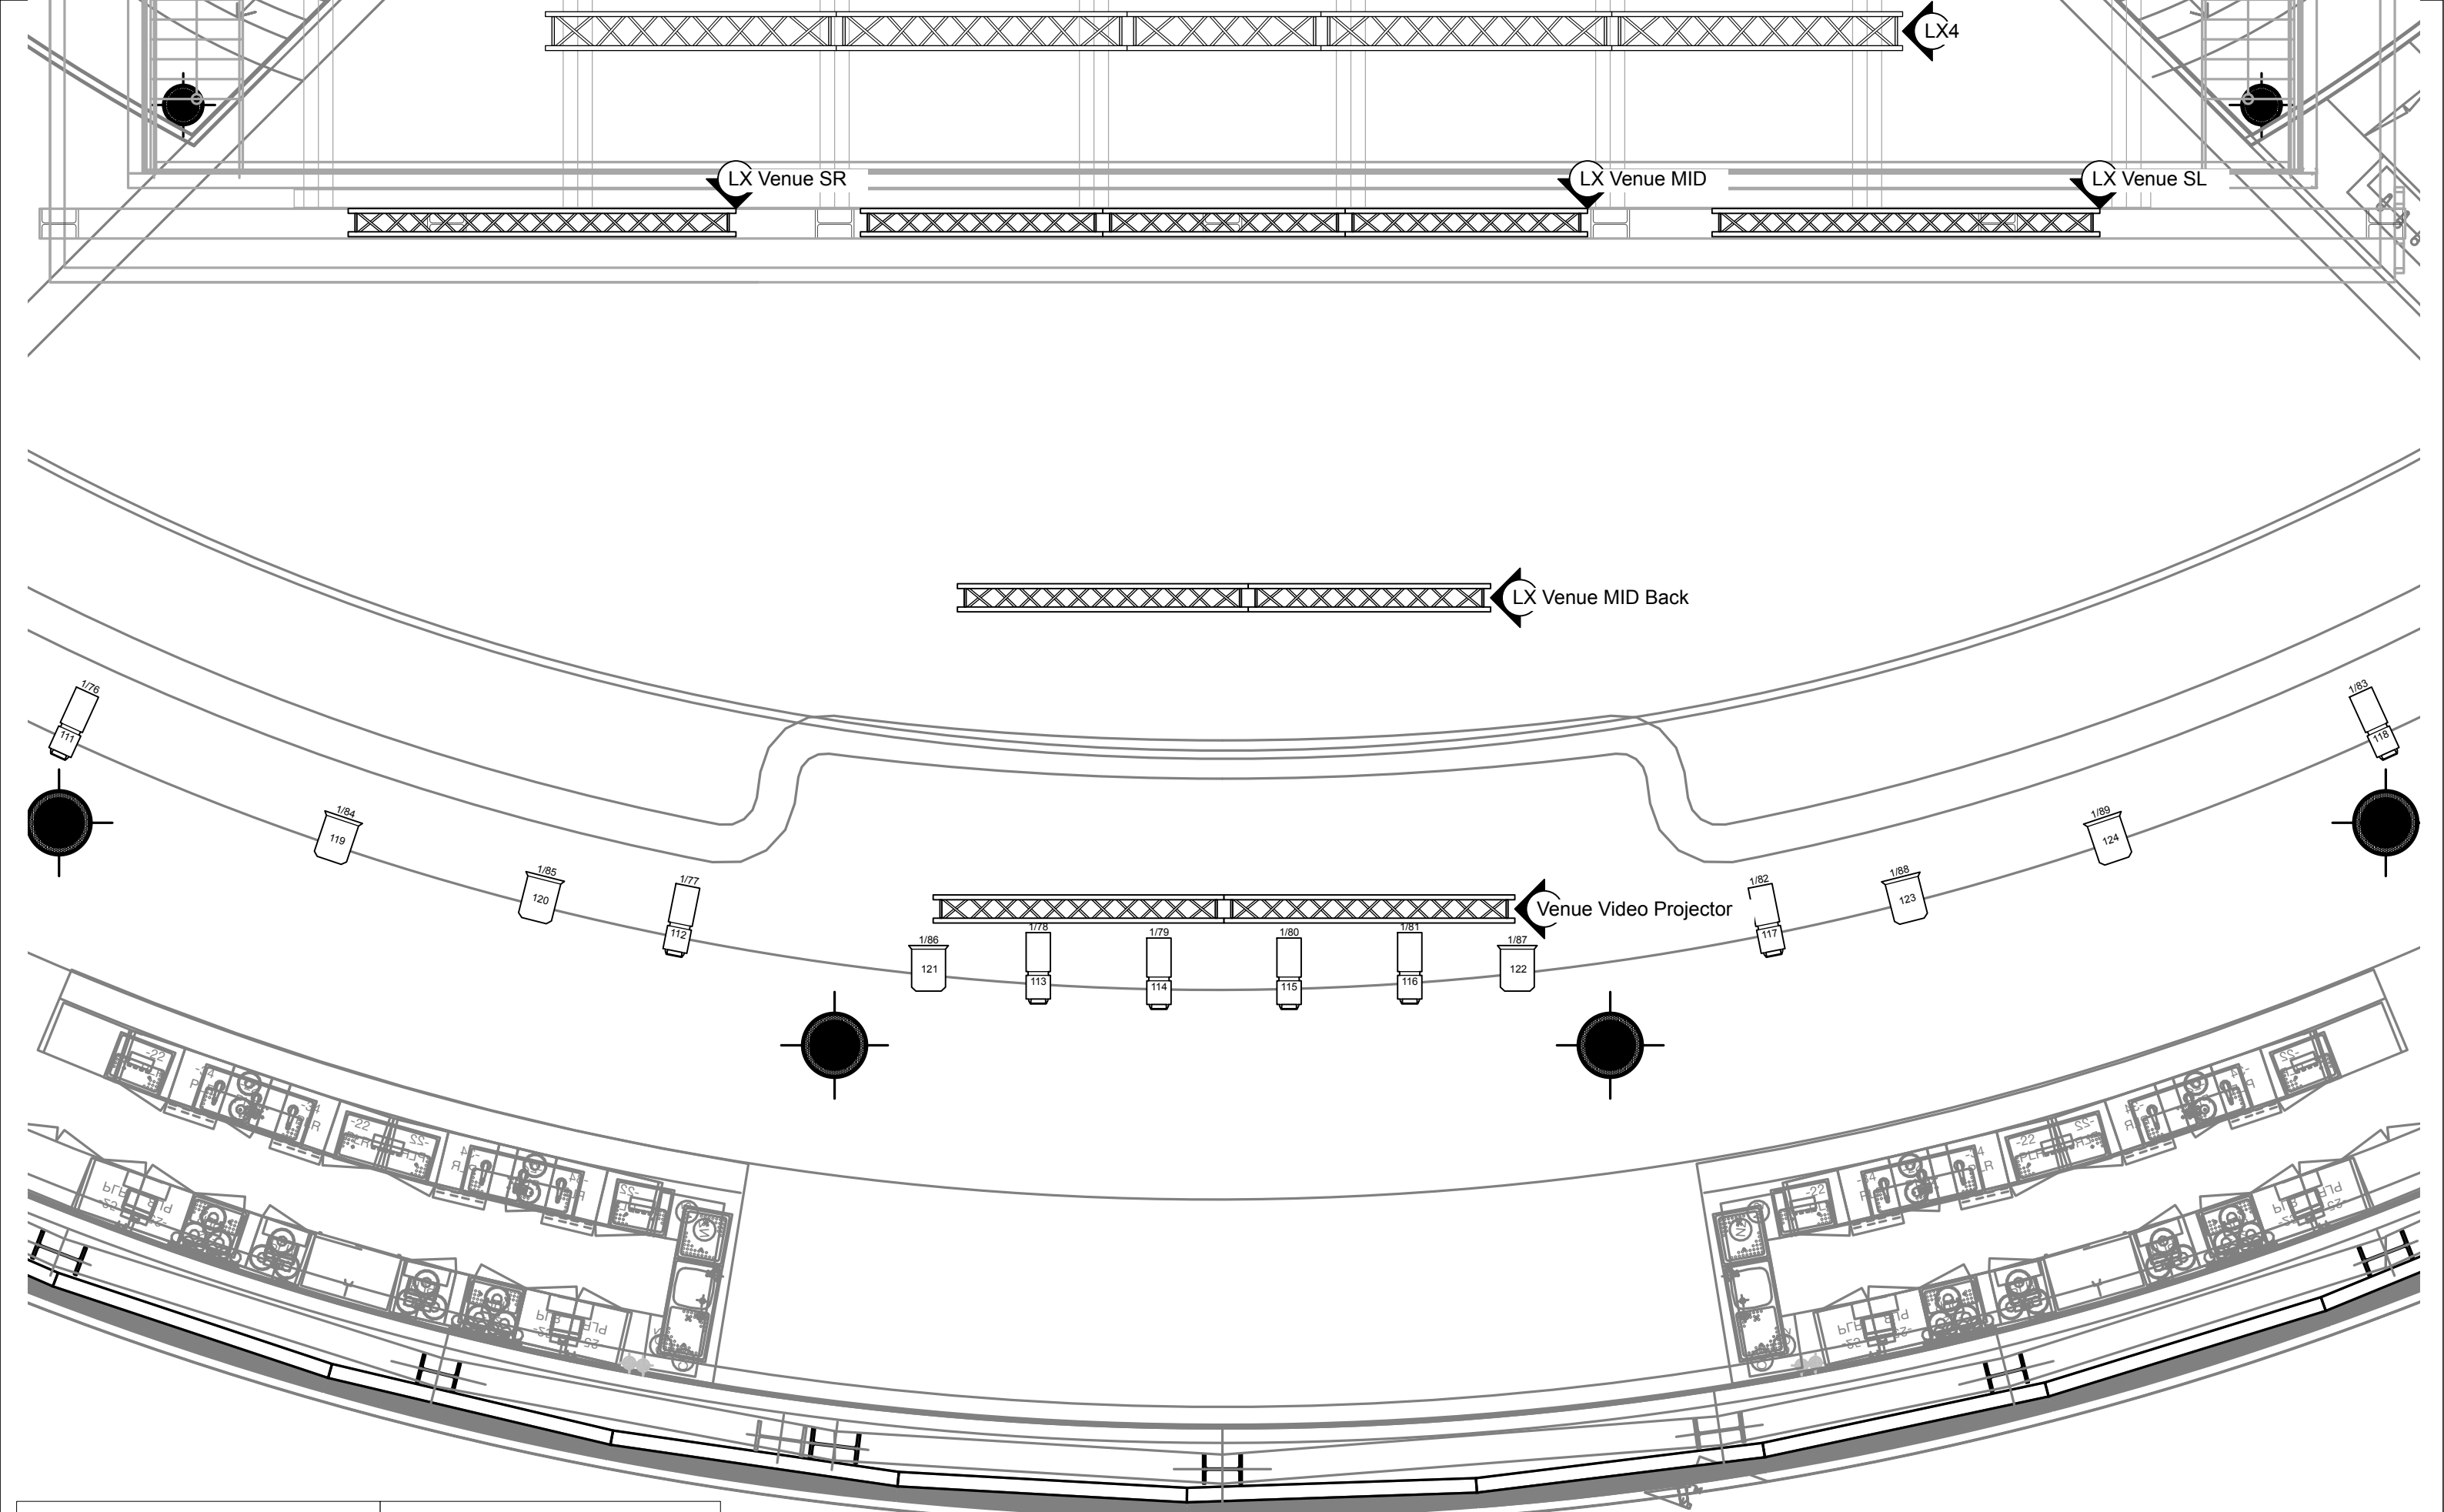

Fixture	Fixture
1/89 Robert Juliat 329 HPC Count: 6 DMX CH: 1	1/83 Robert Juliat 714 SX2 Count: 8 DMX CH: 1




+31 307606777
Vlaamse Toren 7
3511 WB Utrecht
Netherlands
www.tivolivredenburg.nl

TECHNICAL SPECS

FRONT LIGHT

Venue	TivoliVredenburg			Sheet Number
Drawn By	Kris vd Graaf			006
Designer	TheaterTechniek	Room	Ronda	
Scale	1:60	Page	A3	Unit Mtr Date 08/05/2025
Cad File	ronda v2025 v1.vwx			

OVERVIEW

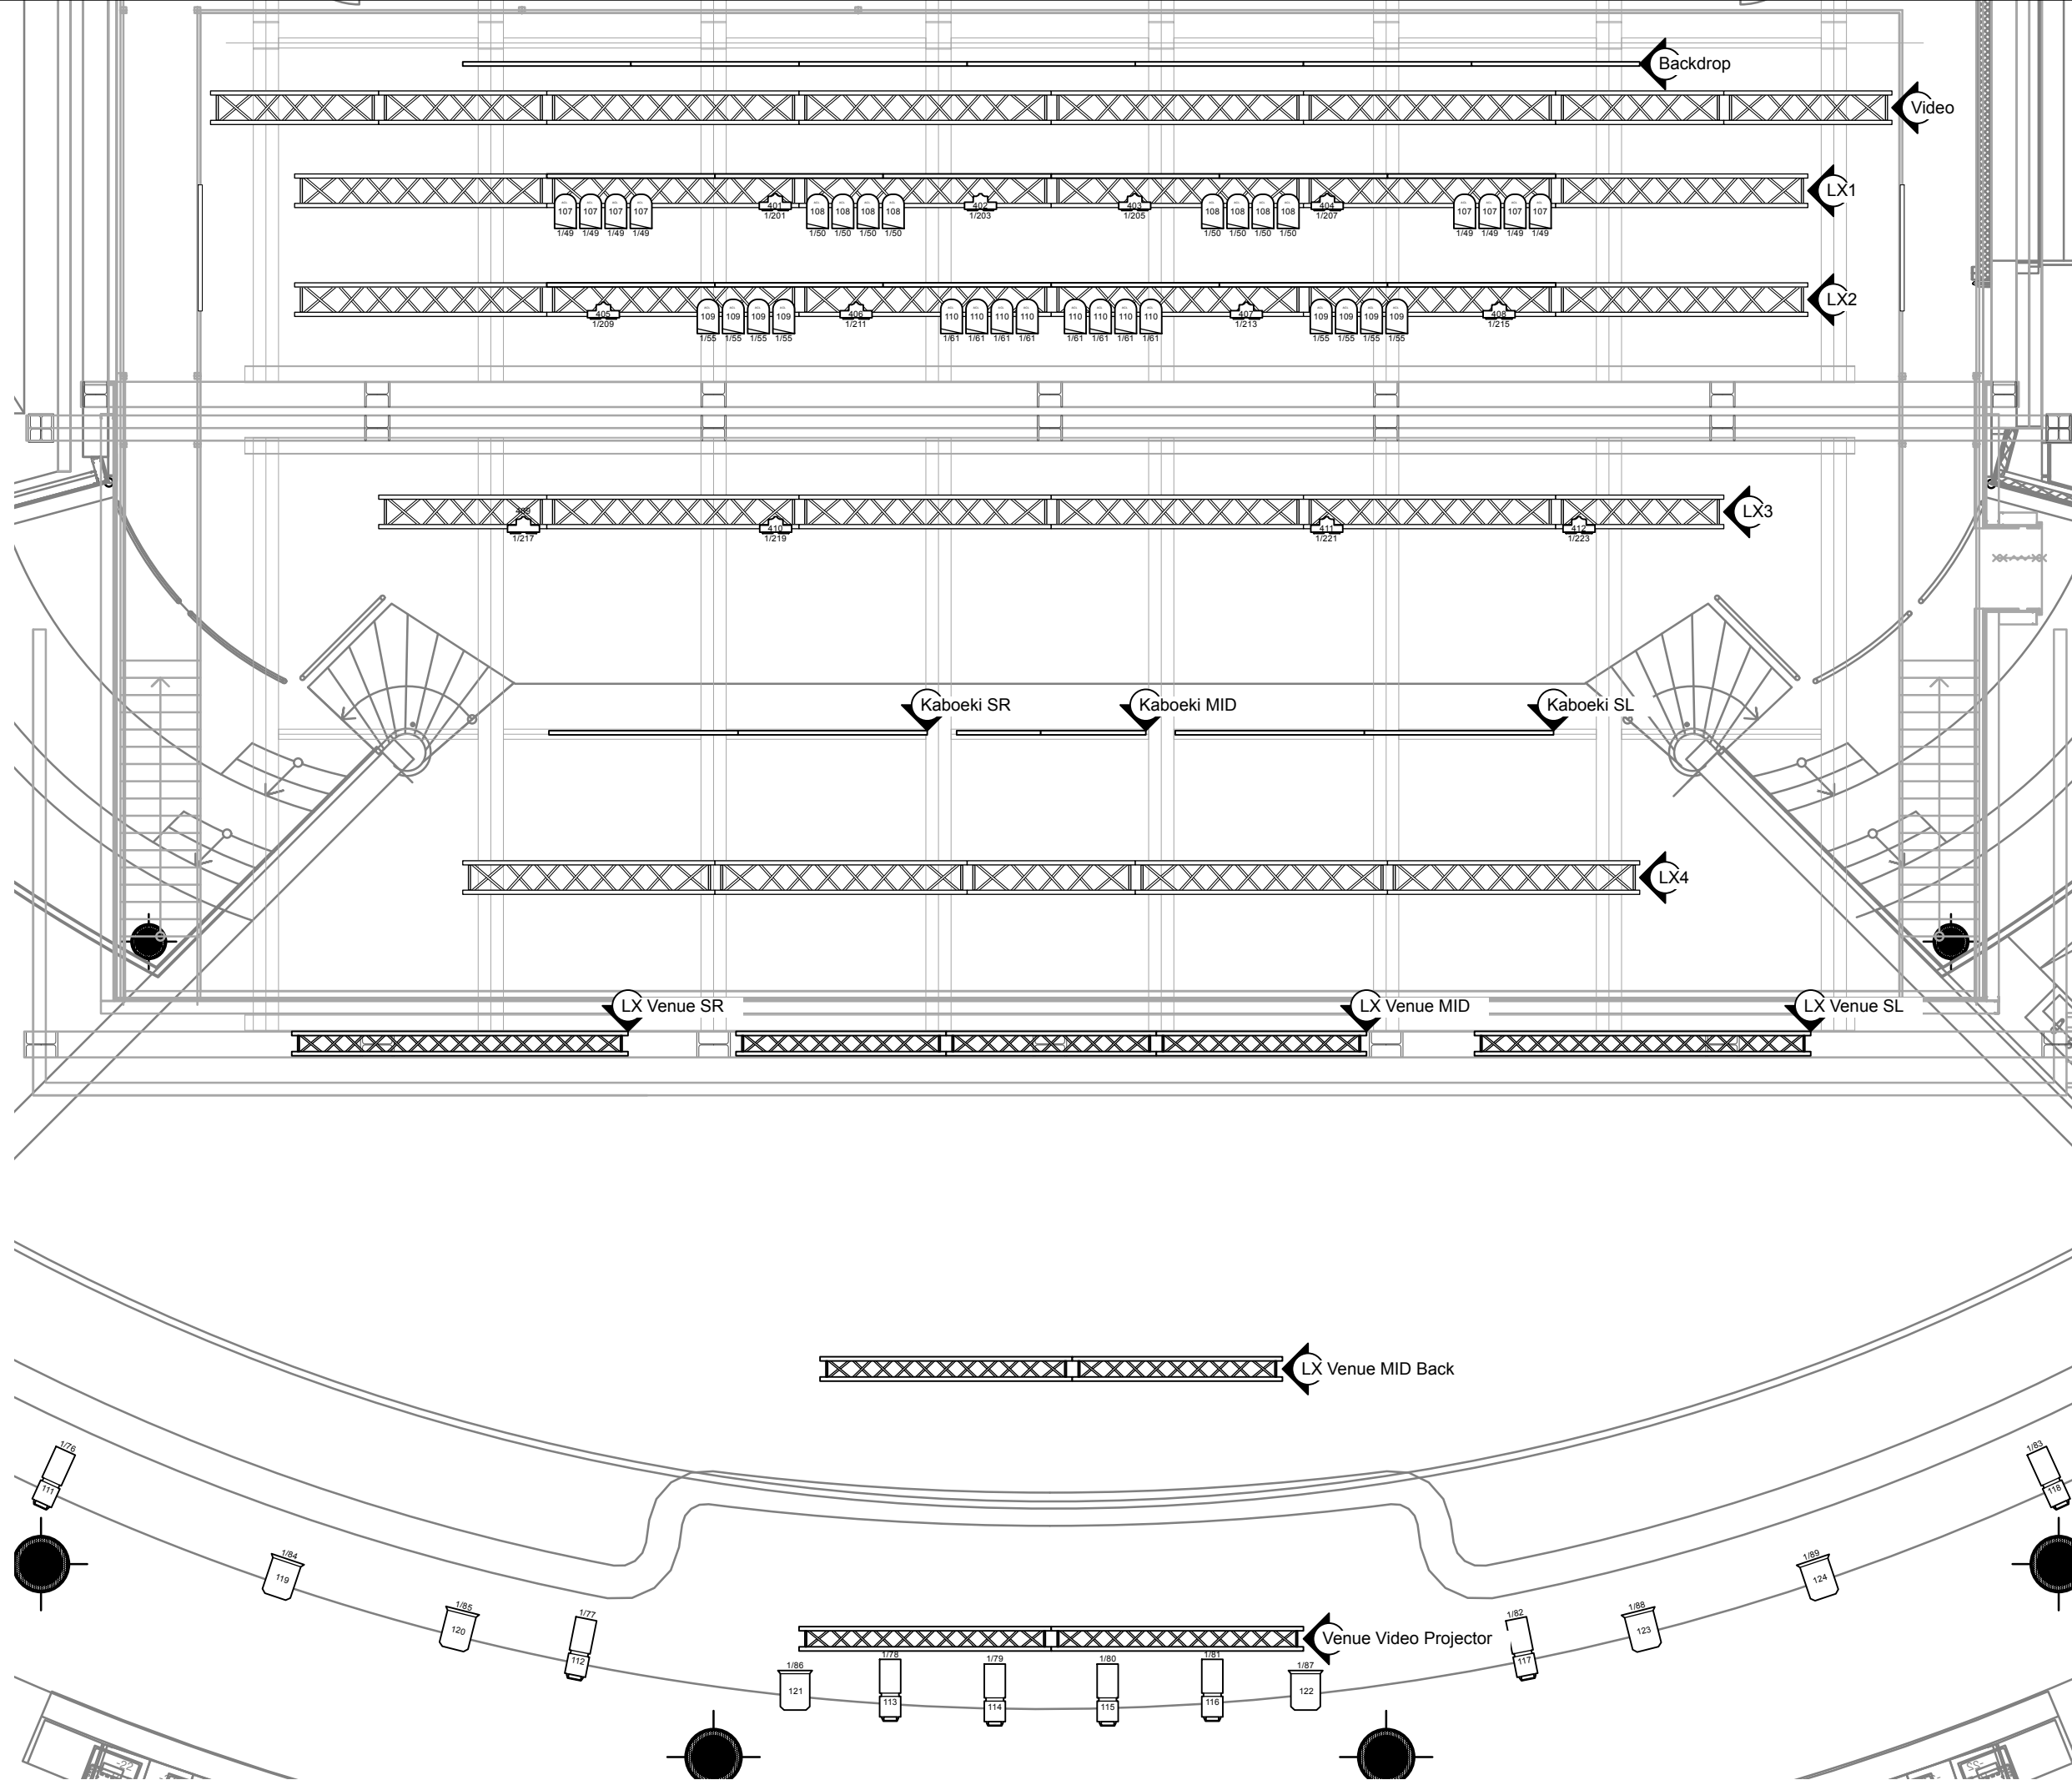

LEGEND

Fixture

Chauvet COLORado PXL Bar 16
Count: 20
DMX CH: 84

1/217 Chauvet Strike Array 2
Count: 12
409 DMX CH: 2

1/89 Robert Juliat 329 HPC
Count: 6
DMX CH: 1

Robert Juliat 714 SX2
Count: 8
DMX CH: 1

1/49 USITT PAR64-ACL
Count: 32
DMX CH: 1





+31 307606777
Vlaamse Toren 7
3511 WB Utrecht
Netherlands
www.tivolivredenburg.nl

TECHNICAL SPECS

TOTAL CONVENTIONAL

Venue	TivoliVredenburg					Sheet Number 007	
Drawn By	Kris vd Graaf						
Designer	TheaterTechniek			Room	Ronda		
Scale	1:75	Page	A3	Unit	Mtr	Date	08/05/2021
Cad File	ronda v2025 v1.vwx						

OVERVIEW

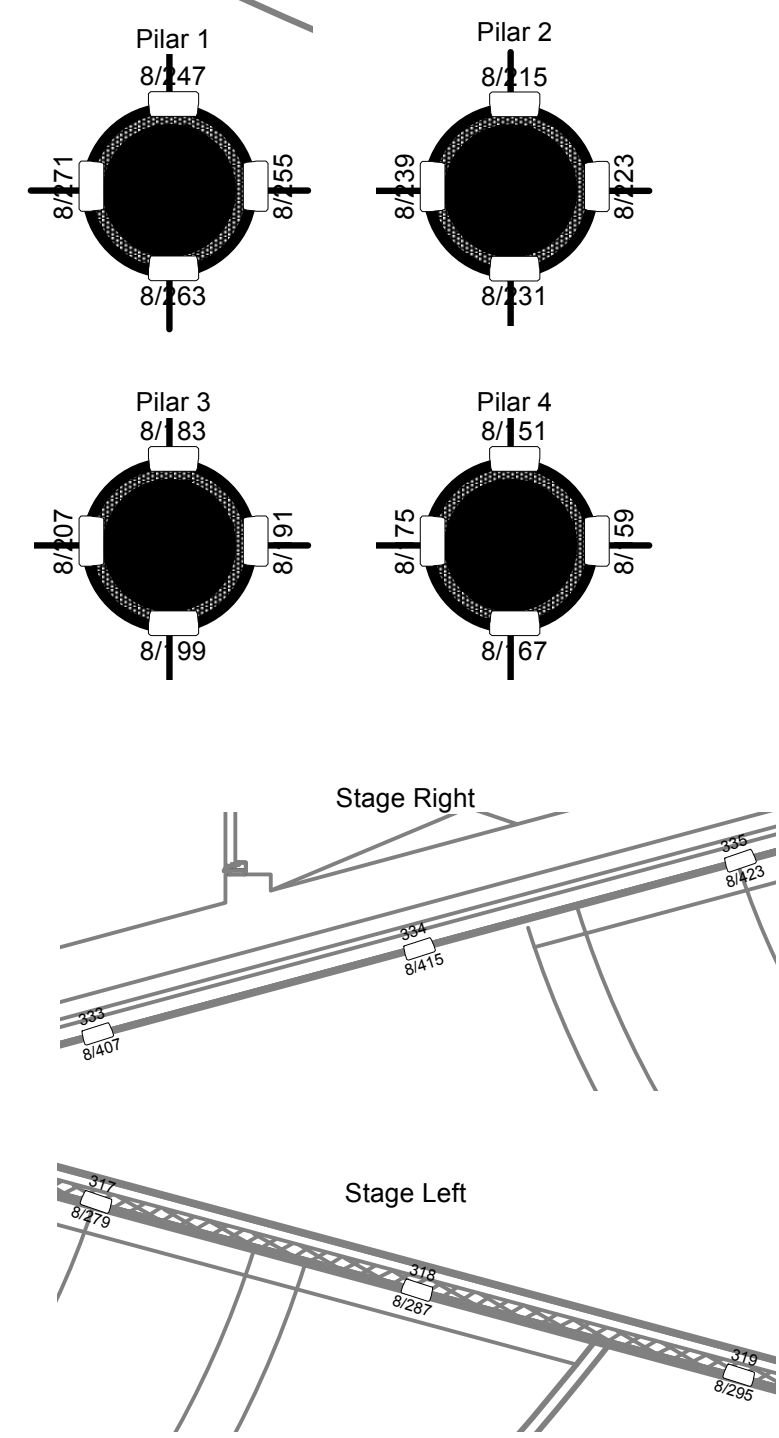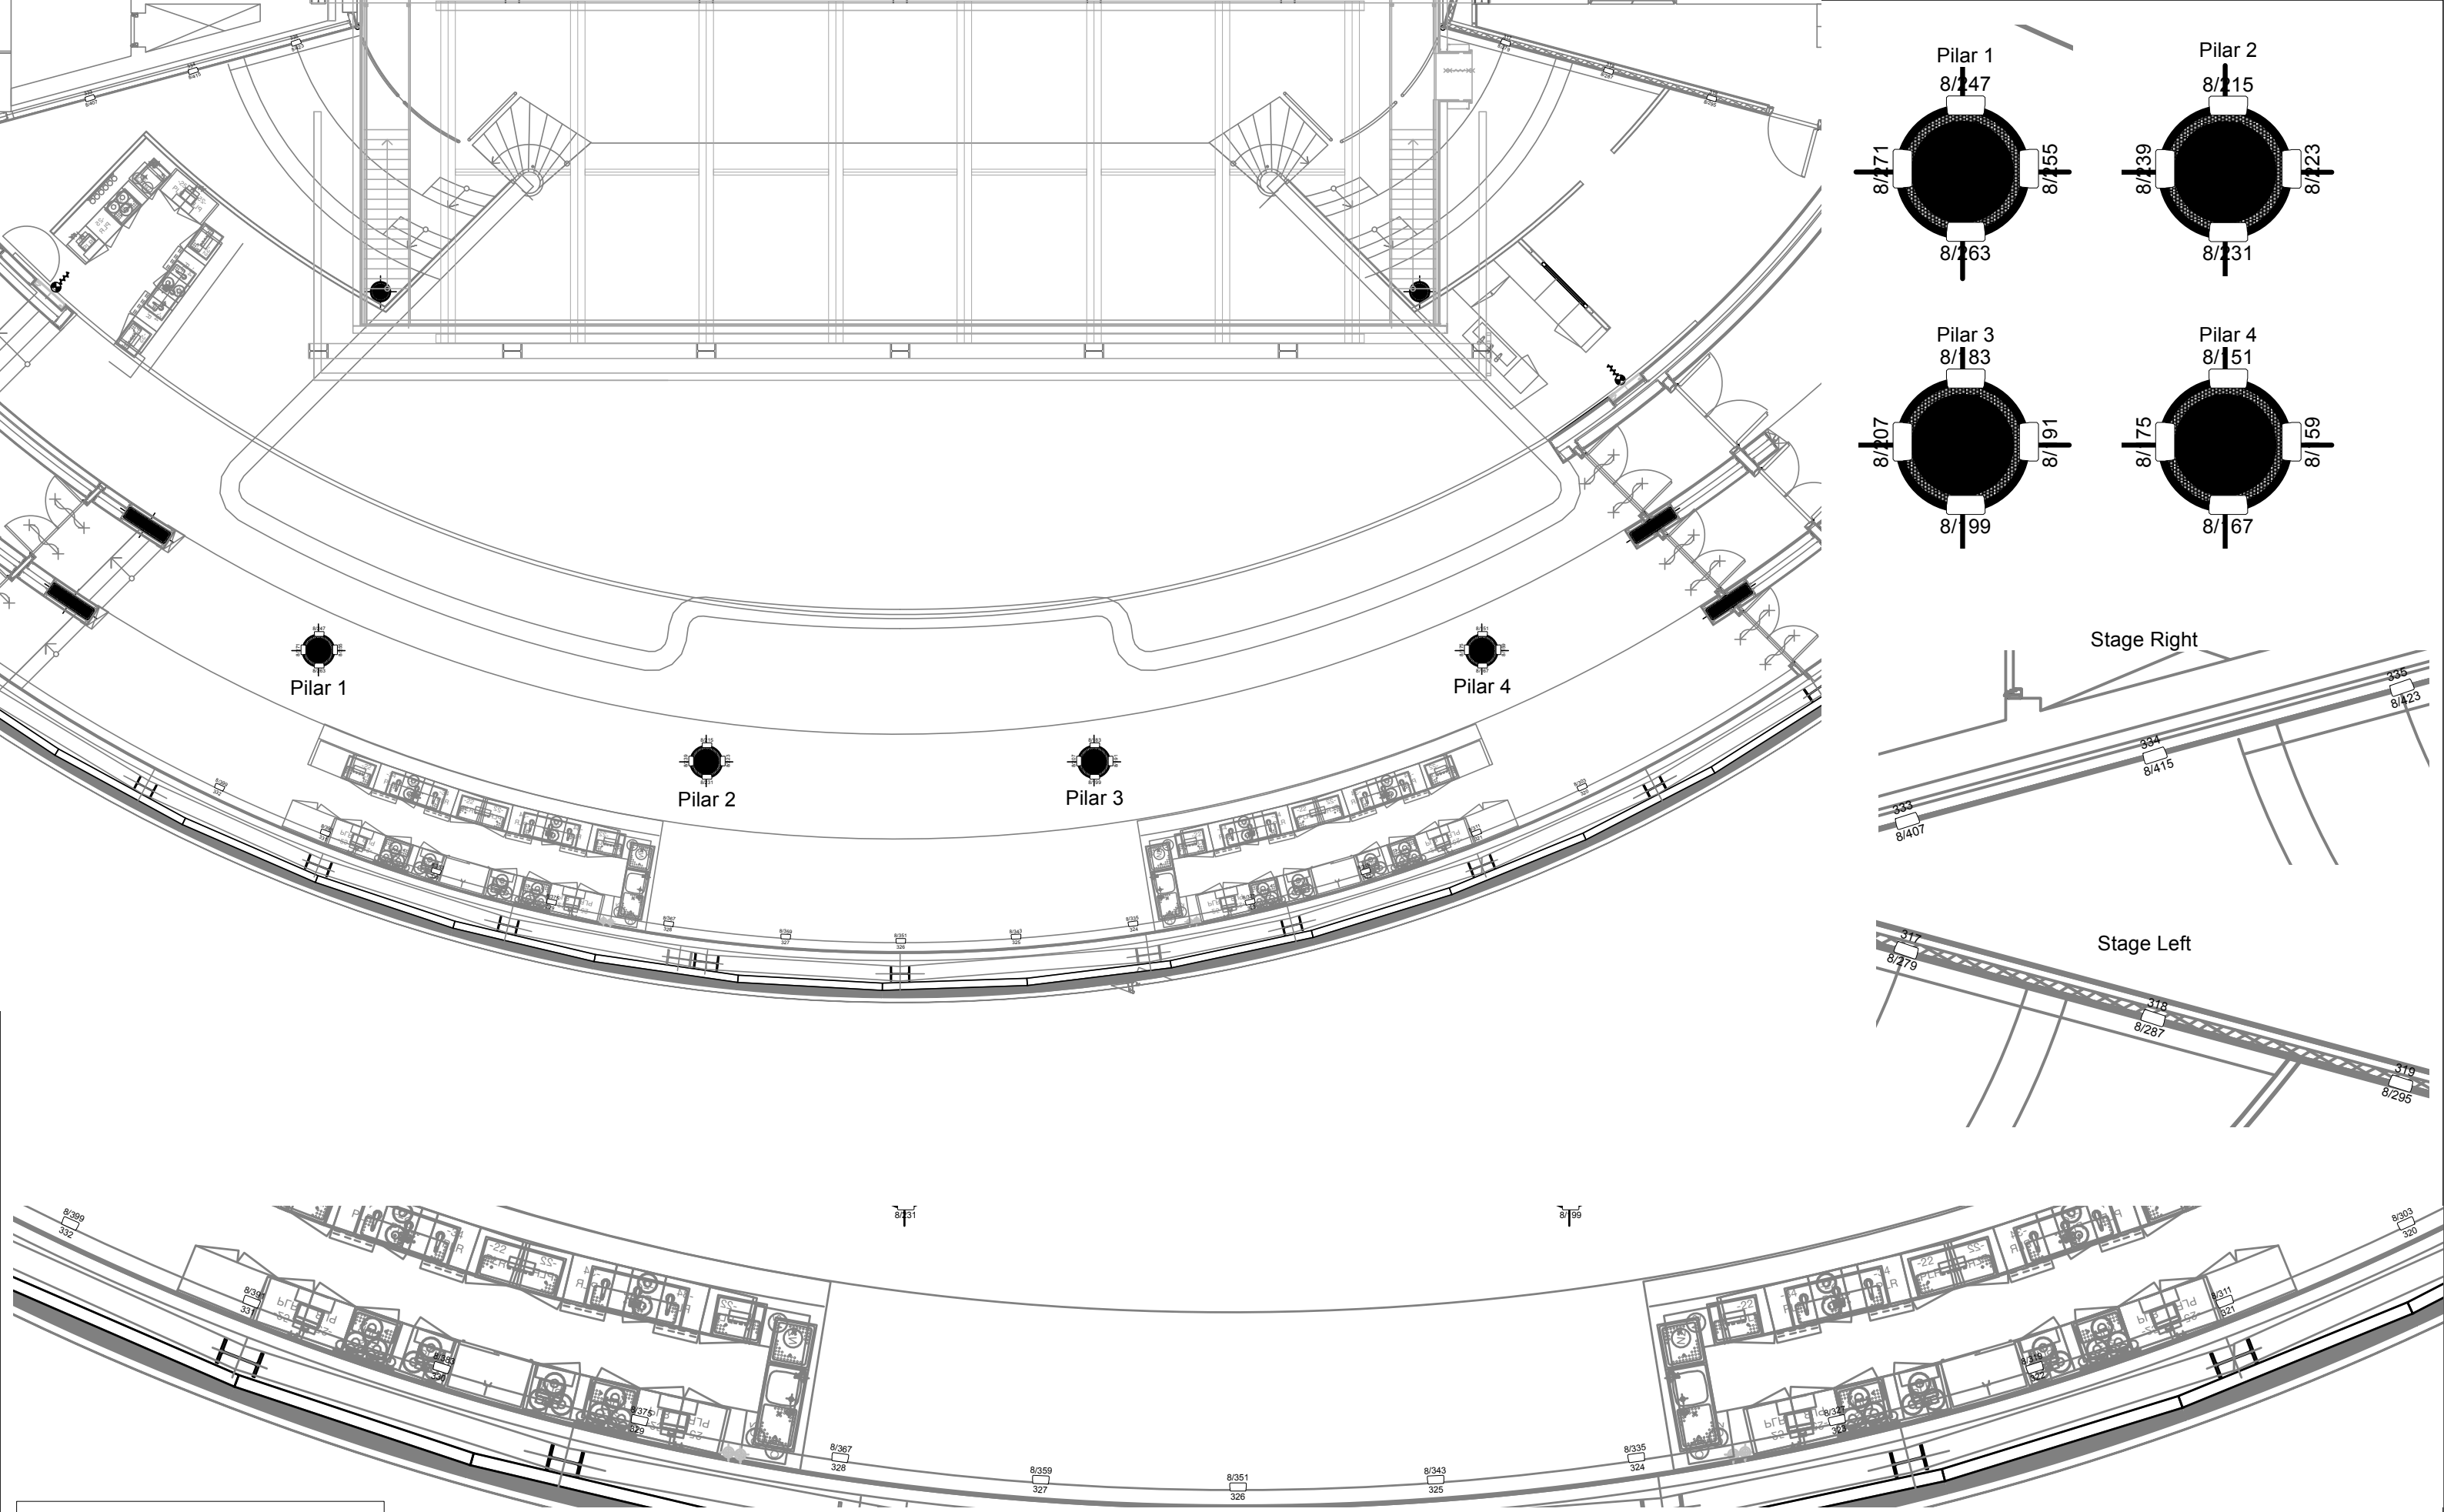

Fixture	
8/407	Chauvet COLORdash Par Hex 7
333	DMX CH: 8




+31 307606777
Vlaamse Toren 7
3511 WB Utrecht
Netherlands
www.tivolivredenburg.nl

TECHNICAL SPECS

HOUSE LIGHTS

Venue	TivoliVredenburg			Sheet Number
Drawn By	Kris vd Graaf			008
Designer	TheaterTechniek	Room	Ronda	
Scale	-	Page	A3	Unit
		Mtr	Date	08/05/2025
Cad File	ronda v2025 v1.vwx			

OVERVIEW

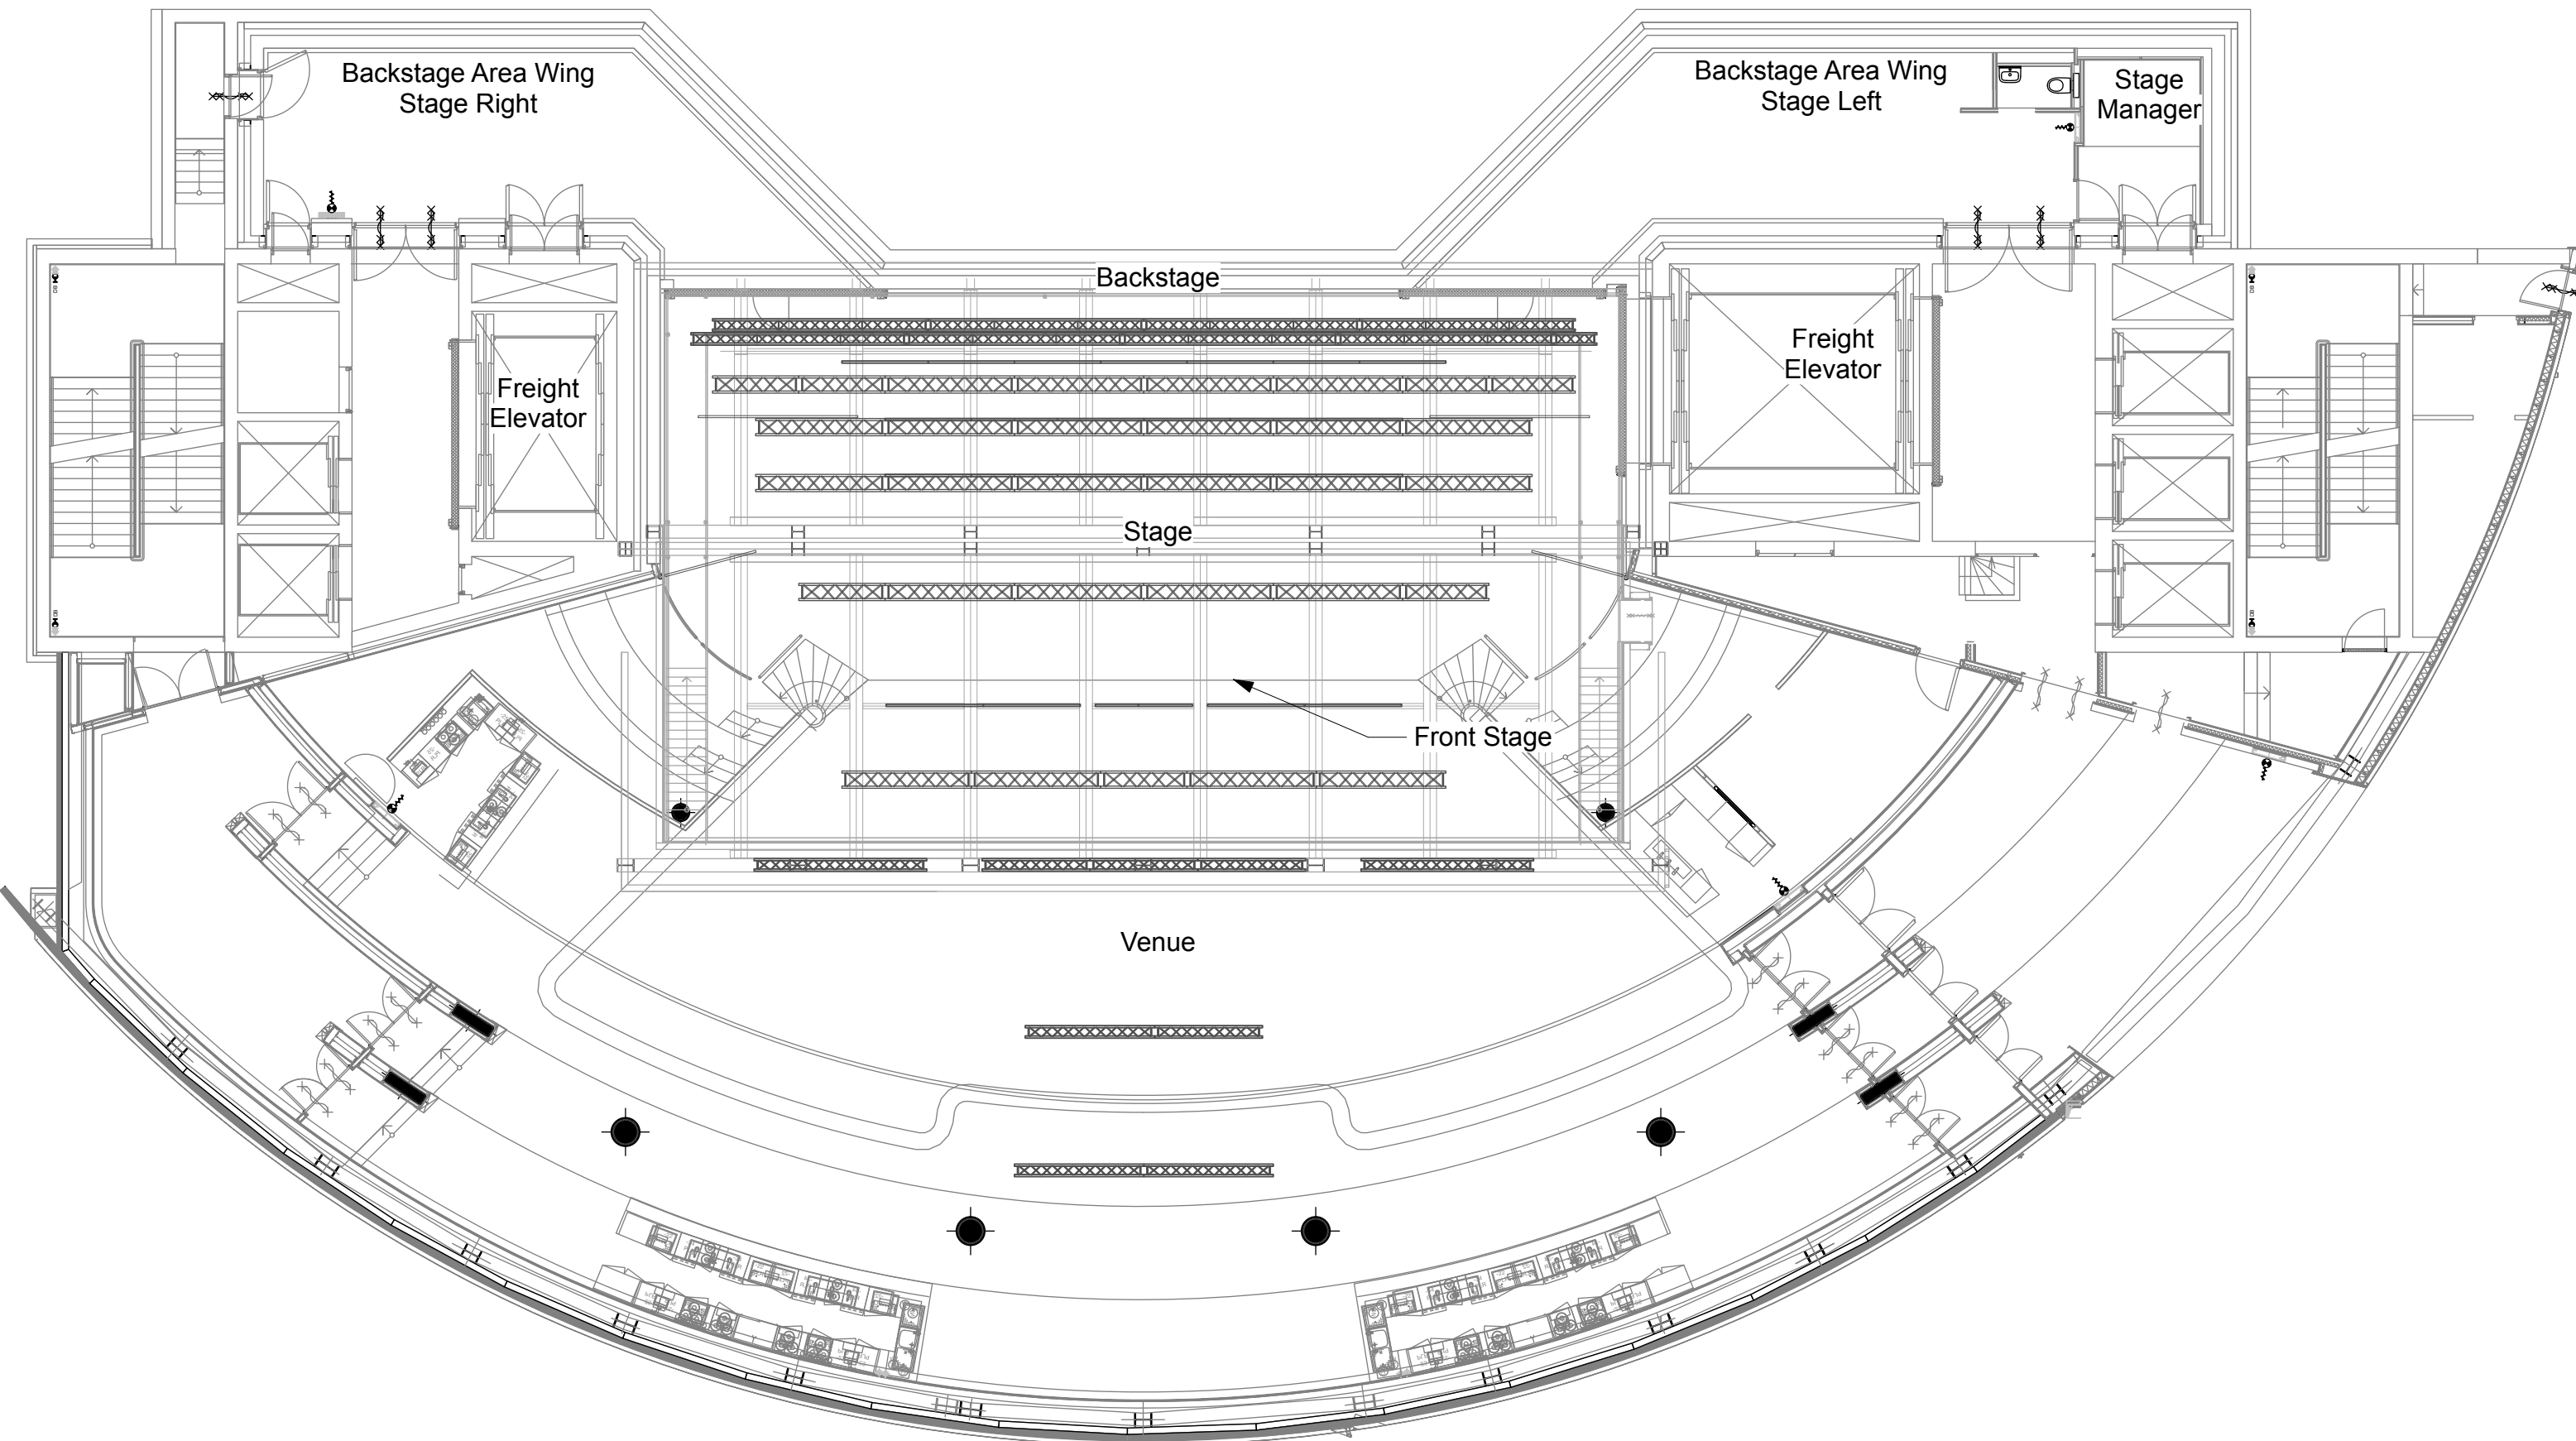


+31 307606777
Vlaamse Toren 7
3511 WB Utrecht
Netherlands
www.tivolivredenburg.nl

TECHNICAL SPECS

STAGE INFO

Venue	TivoliVredenburg					Sheet Number
Drawn By	Kris vd Graaf					009
Designer	TheaterTechniek	Room	Ronda			
Scale	1:140	Page	A3	Unit	Mtr	Date
						08/05/2025
Cad File	ronda v2025 v1.vwx					

OVERVIEW

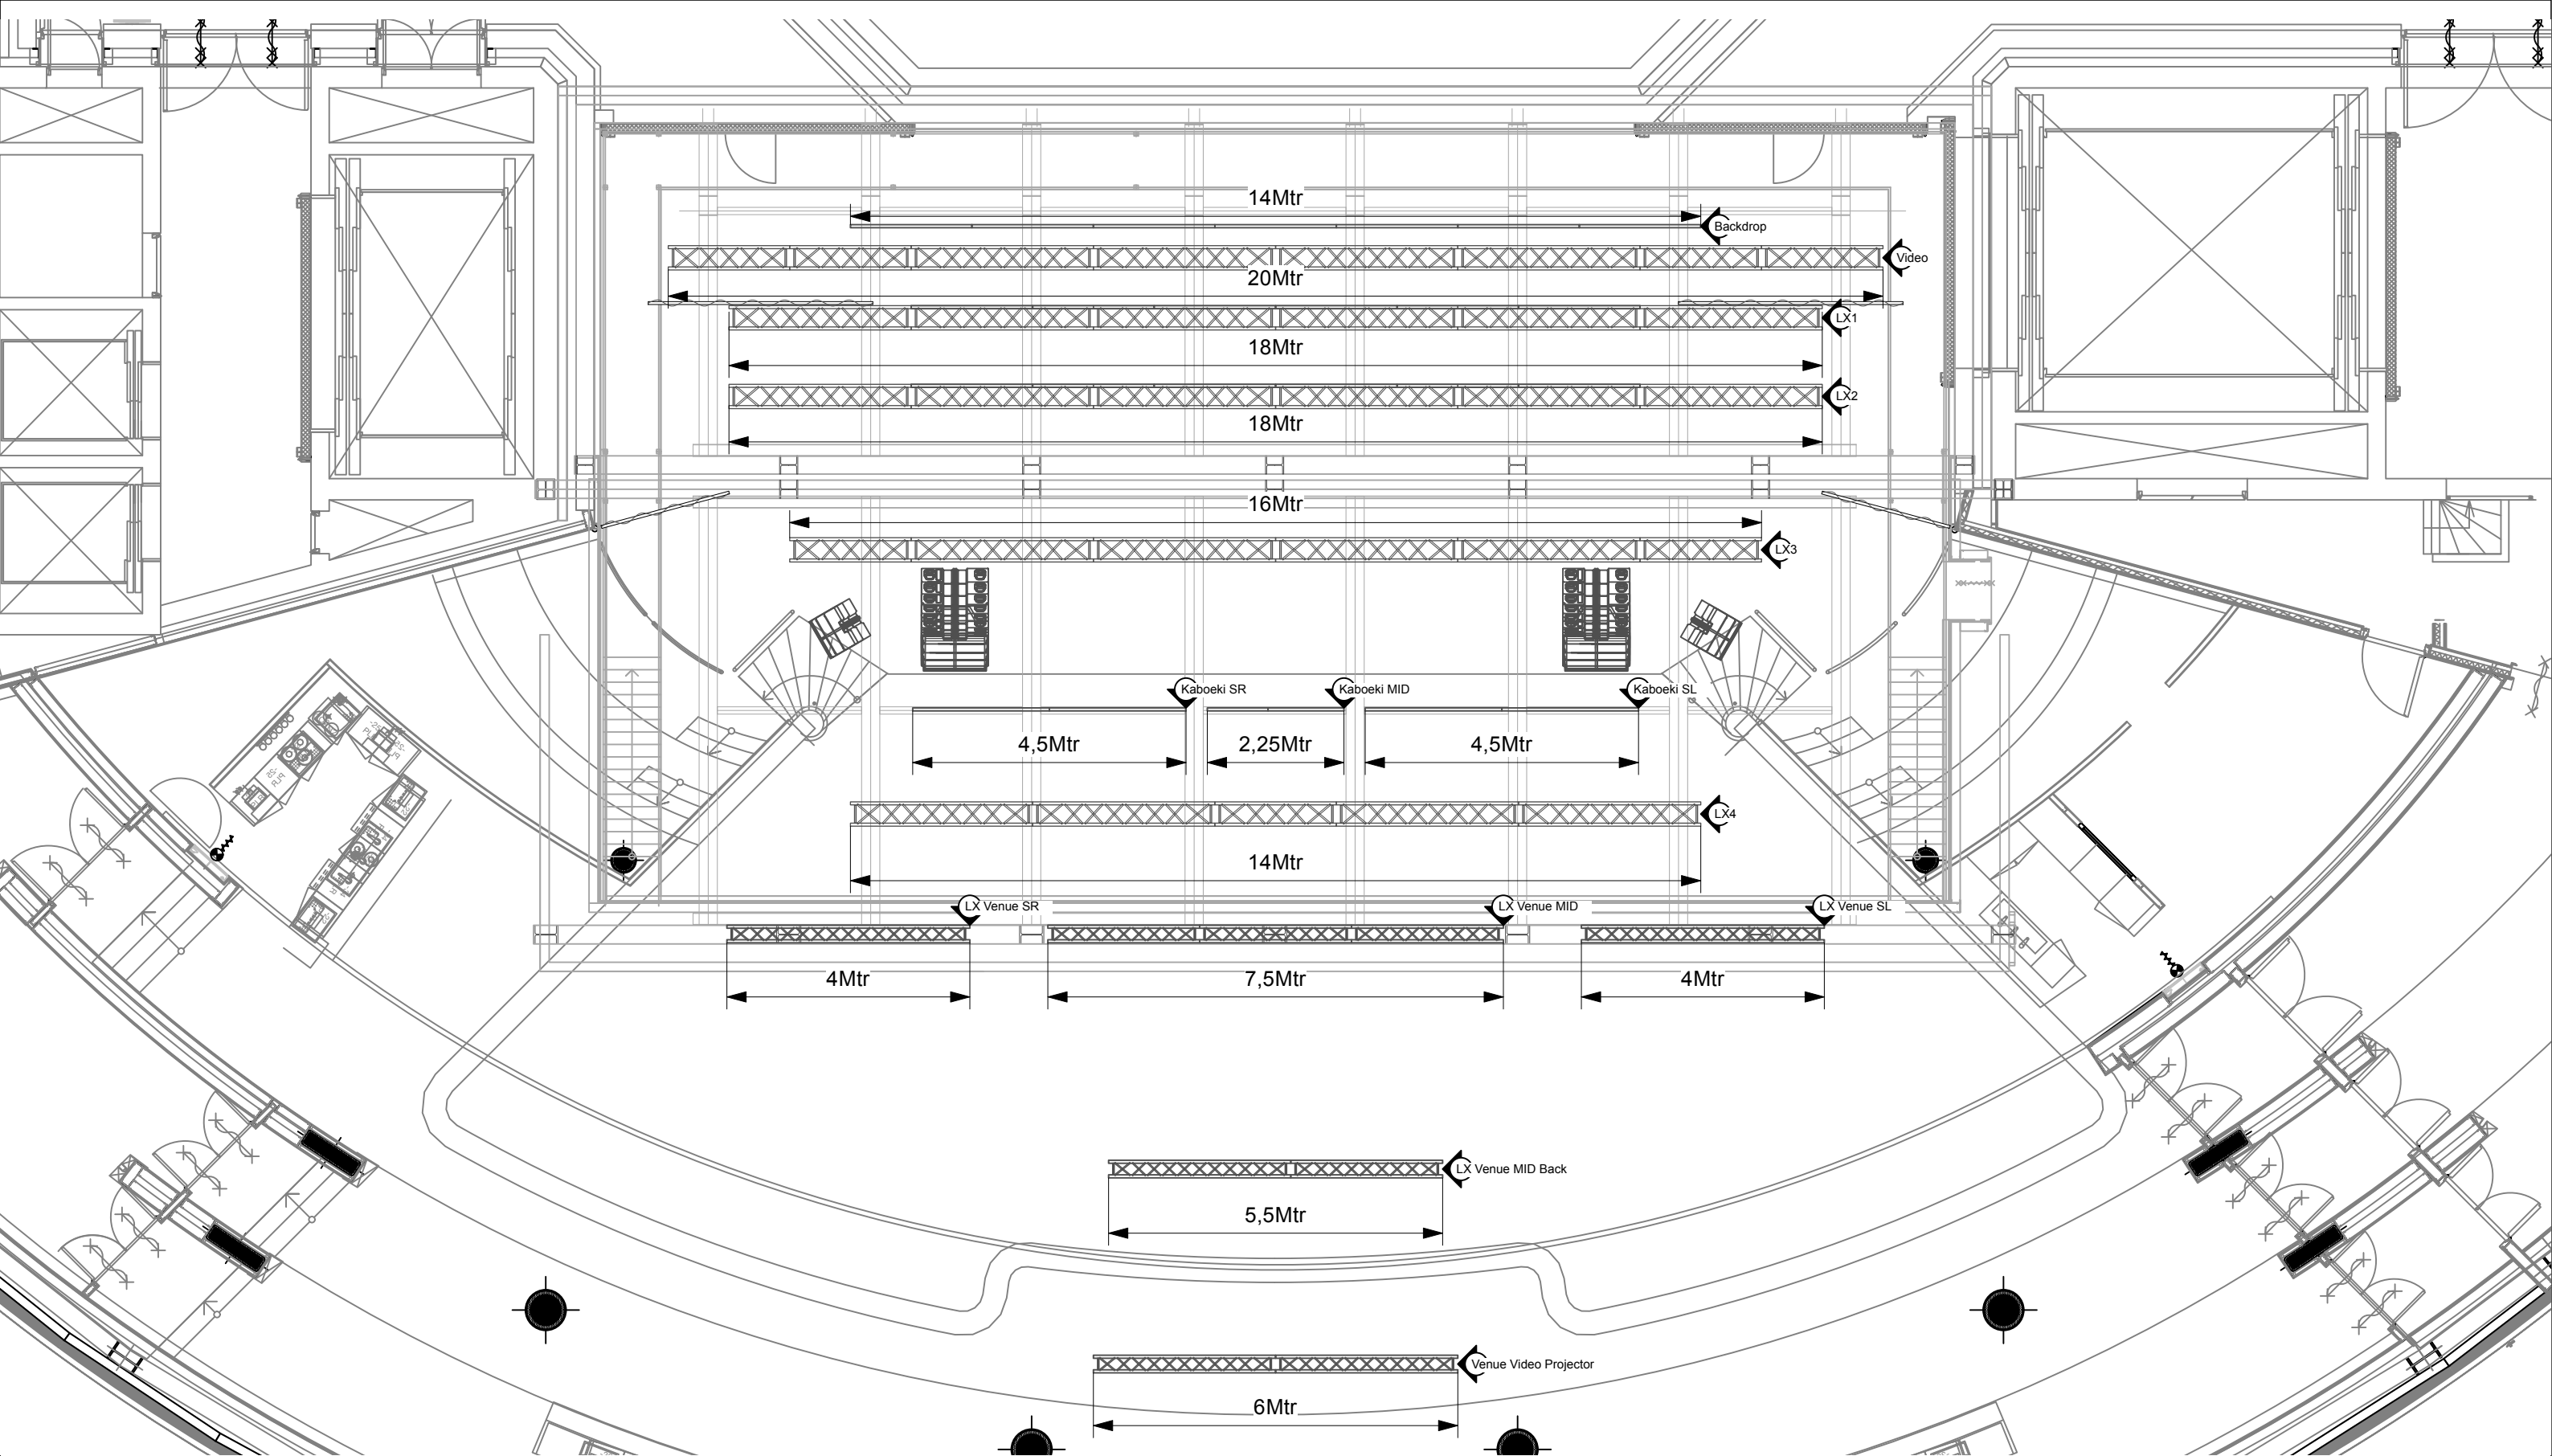


+31 307606777
Vlaamse Toren 7
3511 WB Utrecht
Netherlands
www.tivolivredenburg.nl

TECHNICAL SPECS

TRUSS DIMENSIONS

Venue	TivoliVredenburg					Sheet Number	
Drawn By	Kris vd Graaf					010	
Designer	TheaterTechniek			Room	Ronda		
Scale	1:100	Page	A3	Unit	Mtr	Date	08/05/2025
Cad File	ronda v2025 v1.vwx						

OVERVIEW

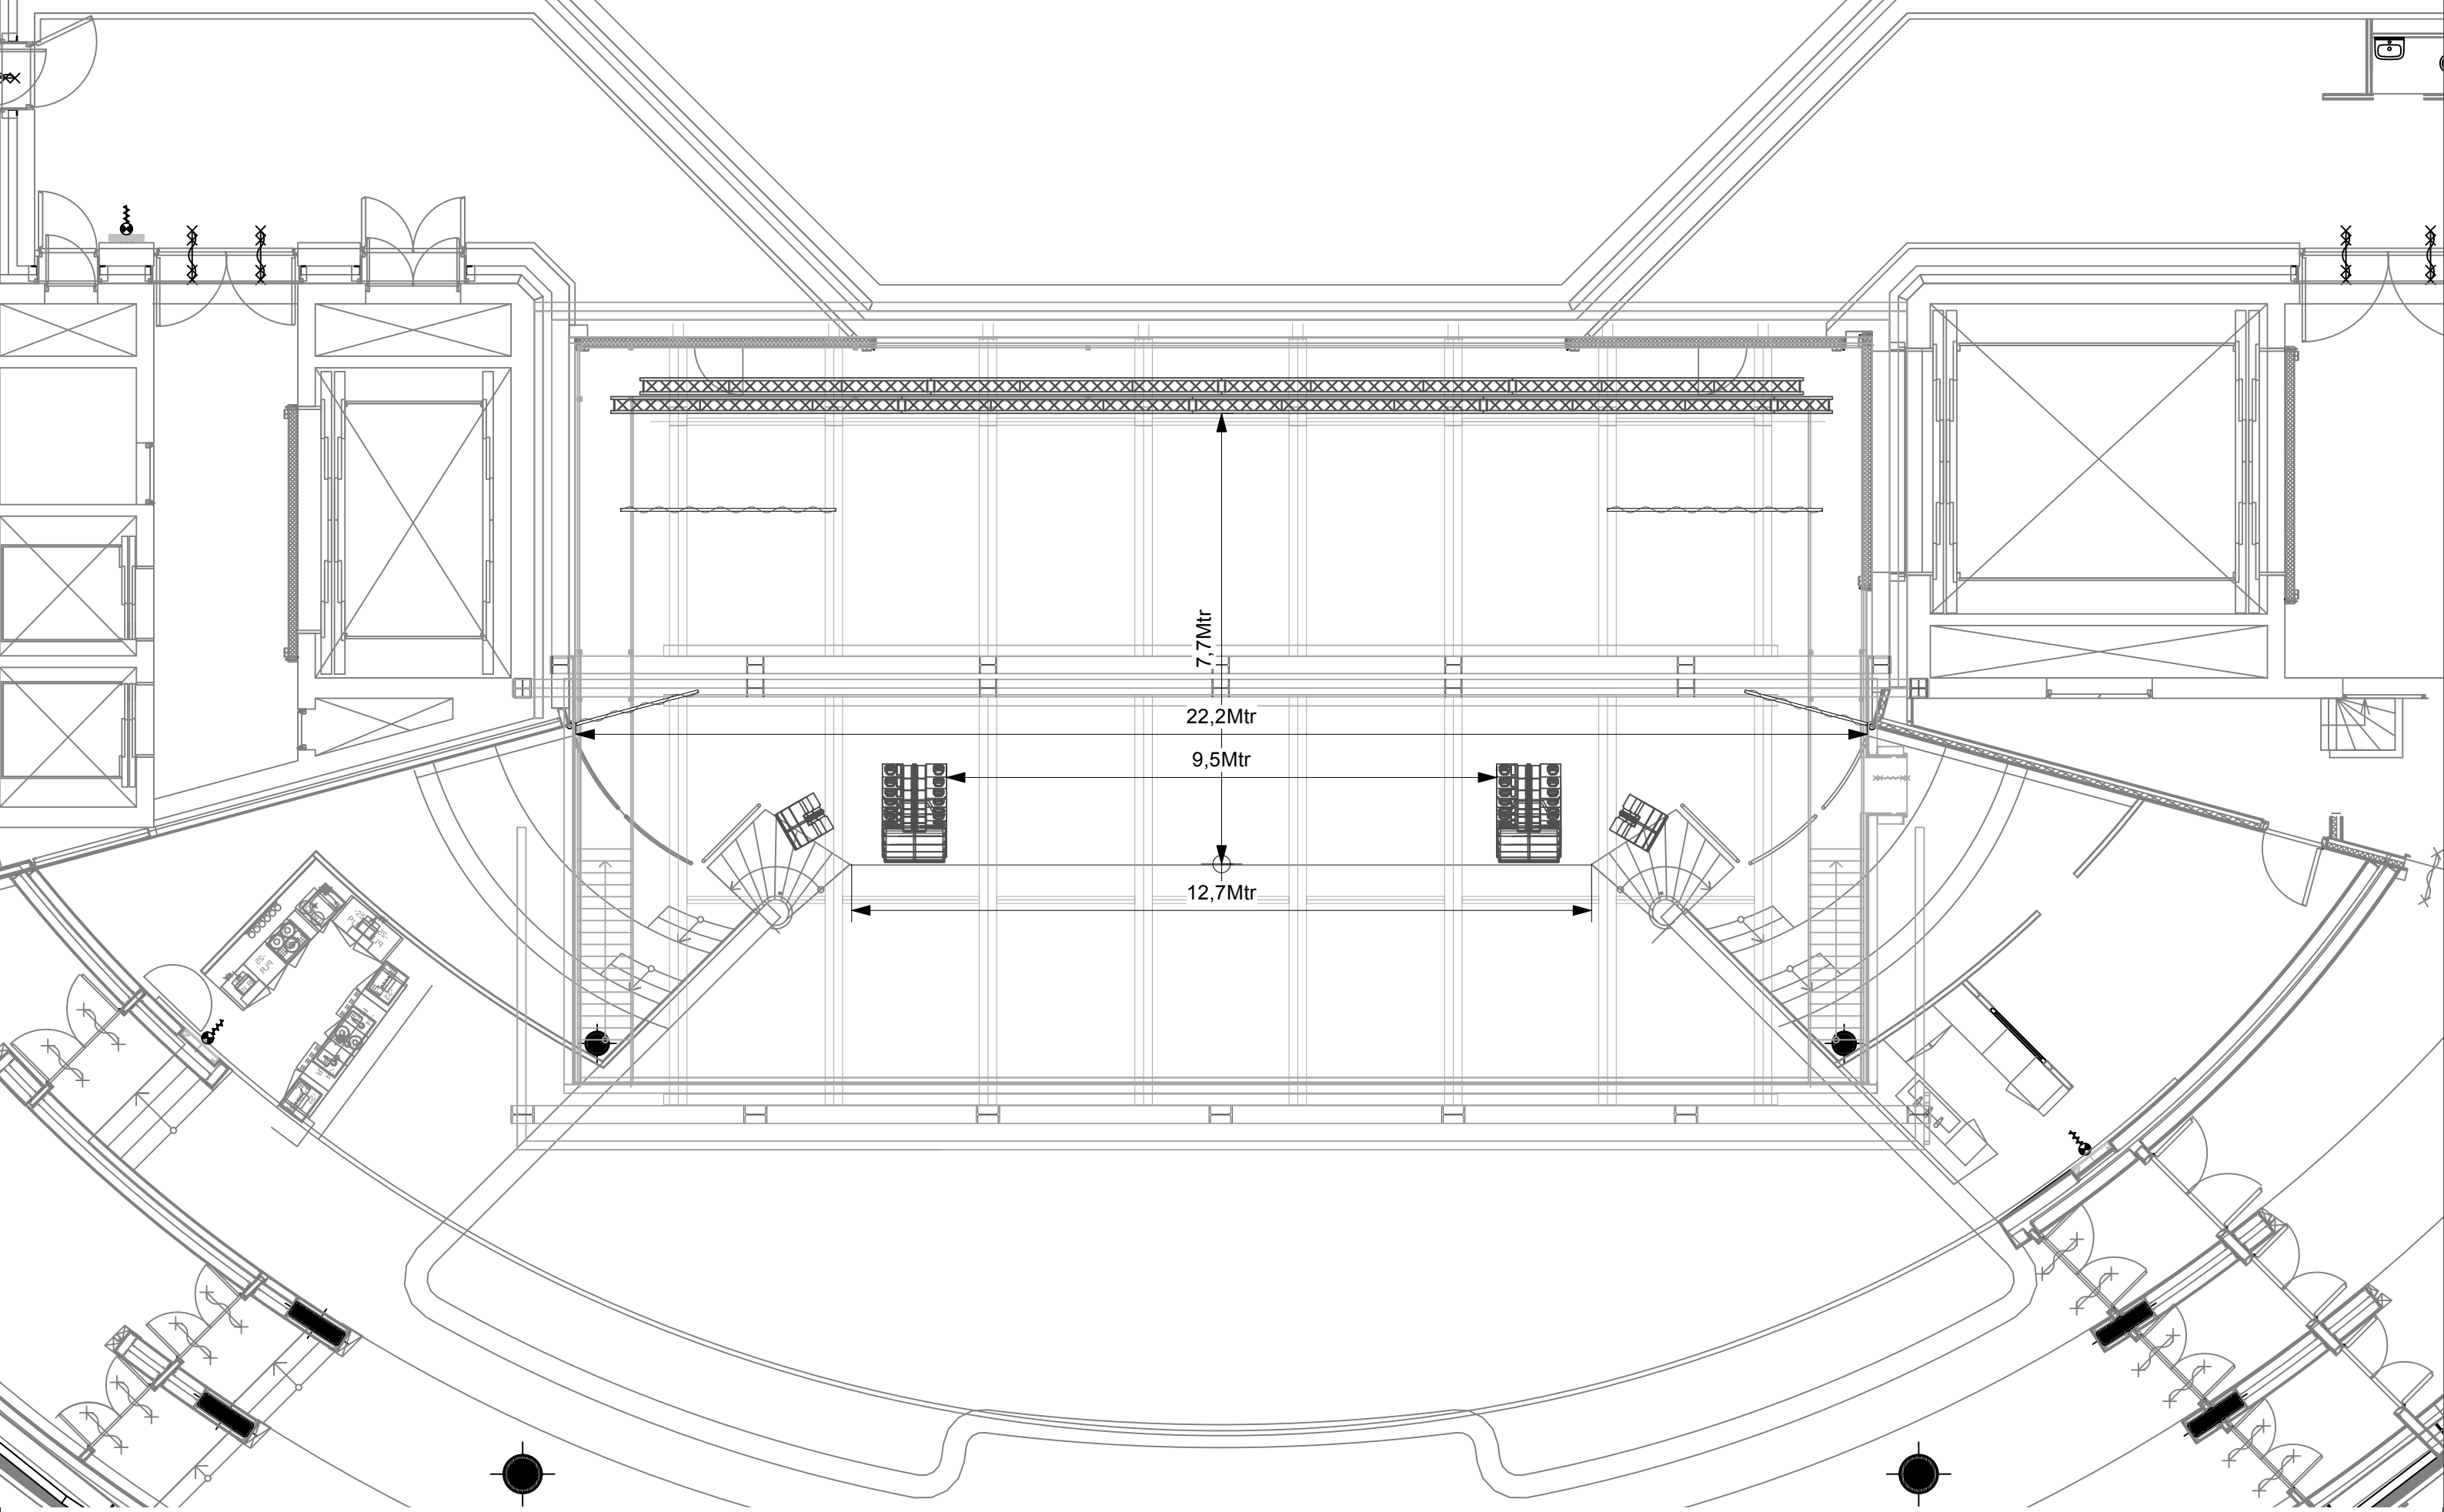


+31 307606777
Vlaamse Toren 7
3511 WB Utrecht
Netherlands
www.tivolivredenburg.nl

TECHNICAL SPECS
STAGE DIMENSIONS

Venue	TivoliVredenburg					Sheet Number	
Drawn By	Kris vd Graaf					011	
Designer	TheaterTechniek			Room	Ronda		
Scale	1:100	Page	A3	Unit	Mtr	Date	08/05/2025
Cad File	ronda v2025 v1.vwx						

OVERVIEW

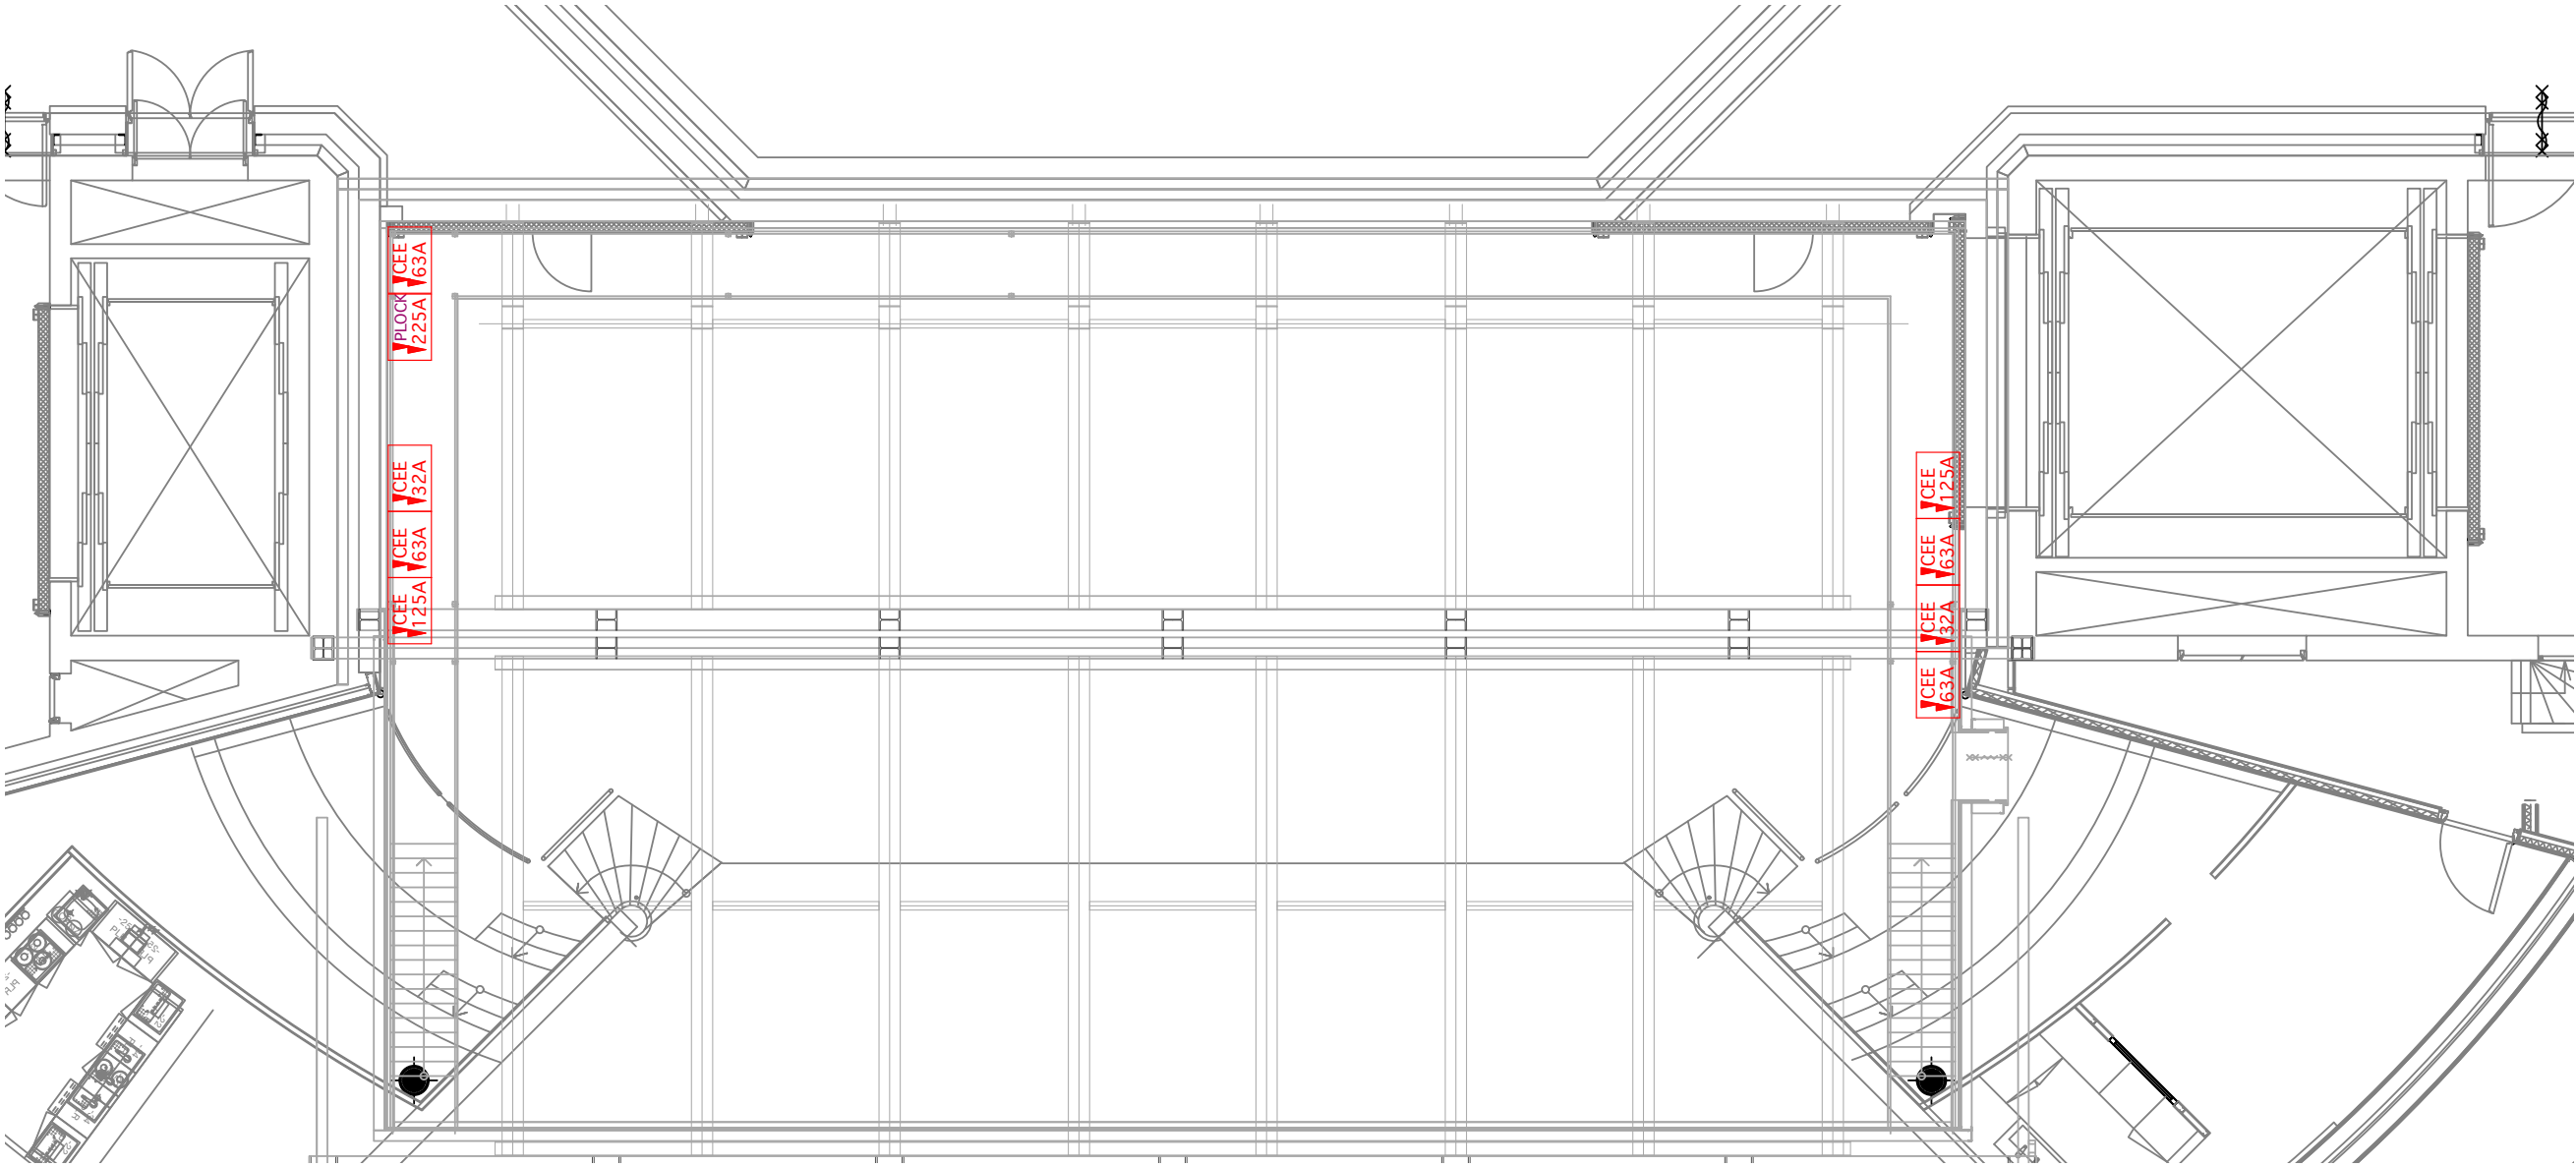

LEGEND




+31 307606777
Vlaamse Toren 7
3511 WB Utrecht
Netherlands
www.tivolivredenburg.nl

TECHNICAL SPECS



POWERSTAGE

Venue	TivoliVredenBurg					Sheet Number
Drawn By	Kris vd Graaf					012
Designer	TheaterTechniek			Room	Ronda	
Scale	1:105	Page	A3	Unit	Mtr	Date
						08/05/2025
Cad File	ronda v2025 v1.vwx					


OVERVIEW

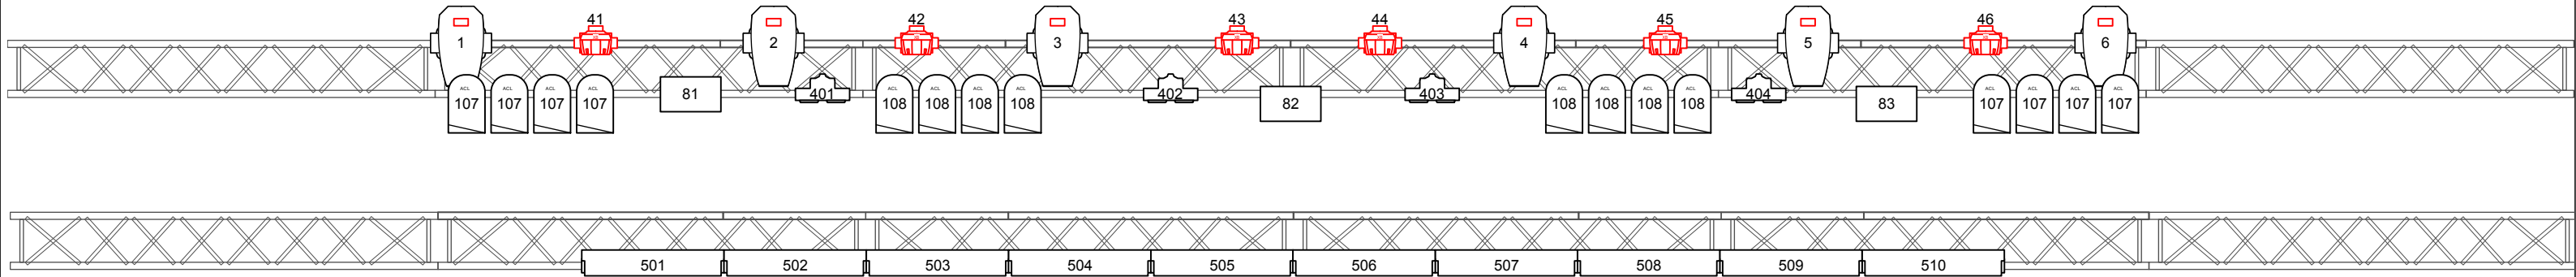

Overview				
Fixture ID	Unit Number	Universe	DMX Address	Position
Ayrton Eurus S	1	2	1	LX1
Ayrton Eurus S	2	2	42	
Ayrton Eurus S	3	2	83	
Ayrton Eurus S	4	2	124	
Ayrton Eurus S	5	2	165	
Ayrton Eurus S	6	2	206	
Martin Mac Aura XB	41	4	1	
Martin Mac Aura XB	42	4	26	
Martin Mac Aura XB	43	4	51	
Martin Mac Aura XB	44	4	76	
Martin Mac Aura XB	45	4	101	
Martin Mac Aura XB	46	4	126	
Martin Atomic 3000 DMX	81	3	411	
Martin Atomic 3000 DMX	82	3	415	
Martin Atomic 3000 DMX	83	3	419	
USITT PAR64-ACL	107	1	49	
USITT PAR64-ACL	107	1	49	
USITT PAR64-ACL	107	1	49	
USITT PAR64-ACL	107	1	49	
USITT PAR64-ACL	107	1	49	
USITT PAR64-ACL	107	1	49	
USITT PAR64-ACL	107	1	49	
USITT PAR64-ACL	107	1	49	
USITT PAR64-ACL	108	1	50	
USITT PAR64-ACL	108	1	50	
USITT PAR64-ACL	108	1	50	
USITT PAR64-ACL	108	1	50	
USITT PAR64-ACL	108	1	50	
USITT PAR64-ACL	108	1	50	
USITT PAR64-ACL	108	1	50	
USITT PAR64-ACL	108	1	50	
Chauvet Strike Array 2	401	1	201	
Chauvet Strike Array 2	402	1	203	
Chauvet Strike Array 2	403	1	205	
Chauvet Strike Array 2	404	1	207	
Chauvet ColoRado PXL Bar 16	501	13	1	
Chauvet ColoRado PXL Bar 16	502	13	85	
Chauvet ColoRado PXL Bar 16	503	13	169	
Chauvet ColoRado PXL Bar 16	504	13	253	
Chauvet ColoRado PXL Bar 16	505	13	337	
Chauvet ColoRado PXL Bar 16	506	13	421	
Chauvet ColoRado PXL Bar 16	507	14	1	
Chauvet ColoRado PXL Bar 16	508	14	85	
Chauvet ColoRado PXL Bar 16	509	14	169	
Chauvet ColoRado PXL Bar 16	510	14	253	

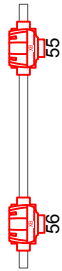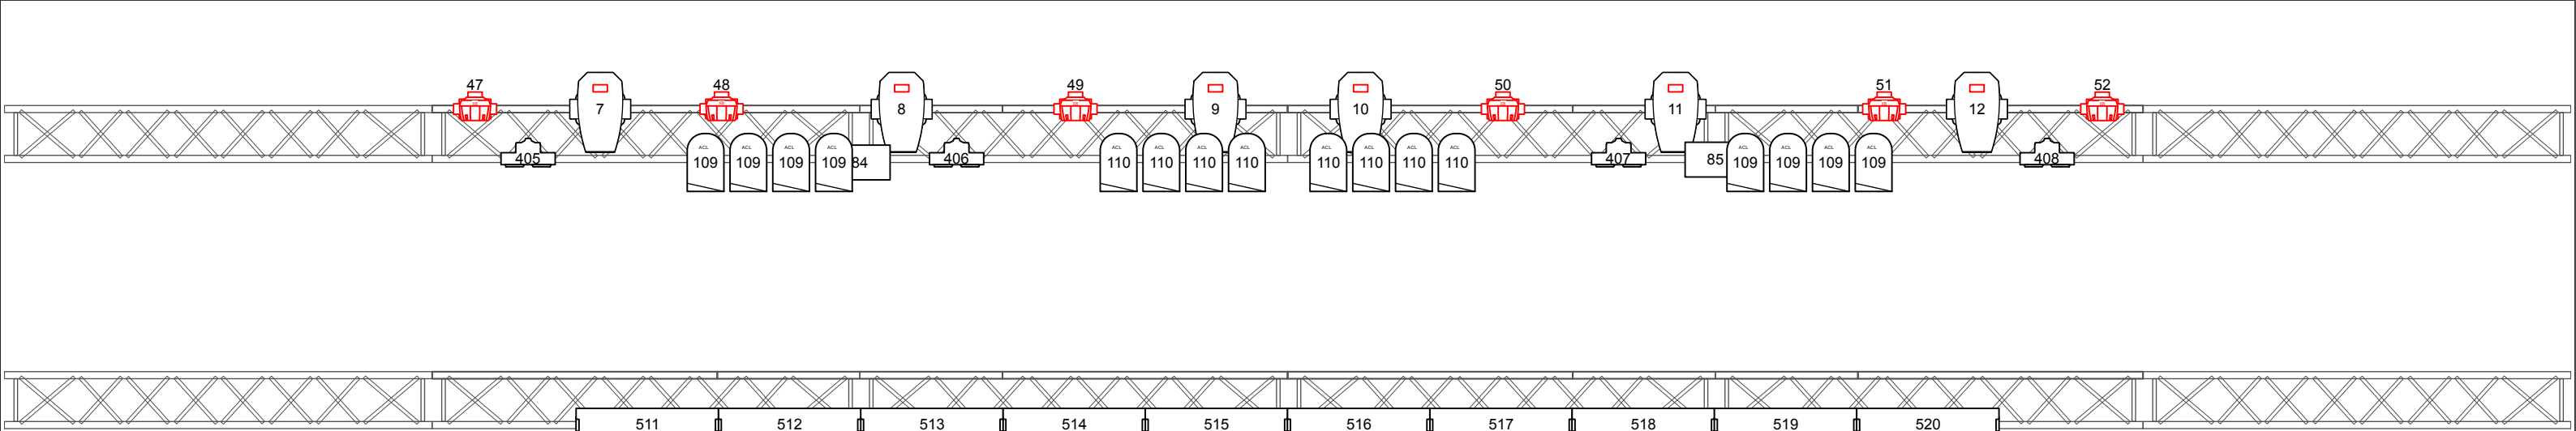

Overview				
Fixture ID	Unit Number	Universe	DMX Address	Position
Martin Mac Aura XB	55	4	351	DownRigger SL
Martin Mac Aura XB	56	4	376	
Martin Mac Aura XB	53	4	301	DownRigger SR
Martin Mac Aura XB	54	4	326	
Ayrton Eurus S	7	2	247	LX2
Ayrton Eurus S	8	2	288	
Ayrton Eurus S	9	2	329	
Ayrton Eurus S	10	2	370	
Ayrton Eurus S	11	2	411	
Ayrton Eurus S	12	2	452	
Martin Mac Aura XB	47	4	151	
Martin Mac Aura XB	48	4	176	
Martin Mac Aura XB	49	4	201	
Martin Mac Aura XB	50	4	226	
Martin Mac Aura XB	51	4	251	
Martin Mac Aura XB	52	4	276	
Martin Atomic 3000 DMX	84	3	423	
Martin Atomic 3000 DMX	85	3	427	
USITT PAR64-ACL	109	1	55	
USITT PAR64-ACL	109	1	55	
USITT PAR64-ACL	109	1	55	
USITT PAR64-ACL	109	1	55	
USITT PAR64-ACL	109	1	55	
USITT PAR64-ACL	109	1	55	
USITT PAR64-ACL	109	1	55	
USITT PAR64-ACL	110	1	61	
USITT PAR64-ACL	110	1	61	
USITT PAR64-ACL	110	1	61	
USITT PAR64-ACL	110	1	61	
USITT PAR64-ACL	110	1	61	
USITT PAR64-ACL	110	1	61	
USITT PAR64-ACL	110	1	61	
USITT PAR64-ACL	110	1	61	
USITT PAR64-ACL	110	1	61	
USITT PAR64-ACL	110	1	61	
USITT PAR64-ACL	110	1	61	
USITT PAR64-ACL	110	1	61	
USITT PAR64-ACL	110	1	61	
Chauvet Strike Array 2	405	1	209	
Chauvet Strike Array 2	406	1	211	
Chauvet Strike Array 2	408	1	215	
Chauvet Strike Array 2	407	1	213	
Chauvet ColoRado PXL Bar 16	501	14	337	
Chauvet ColoRado PXL Bar 16	502	14	421	
Chauvet ColoRado PXL Bar 16	503	15	1	
Chauvet ColoRado PXL Bar 16	504	15	85	
Chauvet ColoRado PXL Bar 16	505	15	169	
Chauvet ColoRado PXL Bar 16	506	15	253	
Chauvet ColoRado PXL Bar 16	507	15	337	
Chauvet ColoRado PXL Bar 16	508	15	421	
Chauvet ColoRado PXL Bar 16	509	16	1	
Chauvet ColoRado PXL Bar 16	510	16	85	

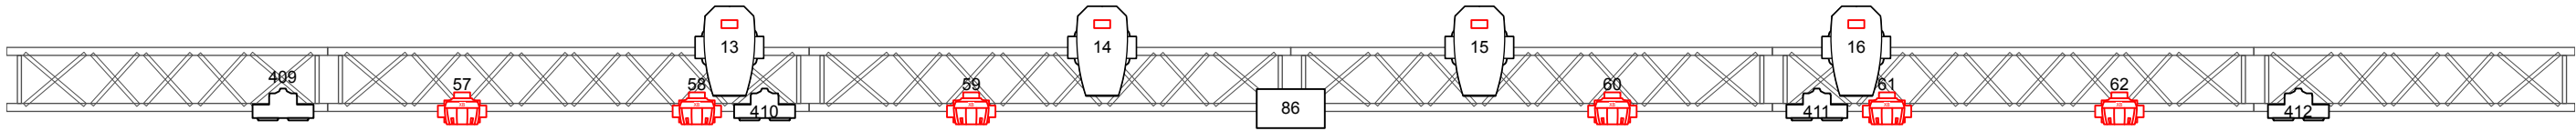

Overview

Fixture ID	Unit Number	Universe	DMX Address	Position
Ayrton Eurys S	13	3	1	LX3
Ayrton Eurys S	14	3	42	
Ayrton Eurys S	15	3	83	
Ayrton Eurys S	16	3	124	
Martin Mac Aura XB	57	5	1	
Martin Mac Aura XB	58	5	26	
Martin Mac Aura XB	59	5	51	
Martin Mac Aura XB	60	5	76	
Martin Mac Aura XB	61	5	101	
Martin Mac Aura XB	62	5	126	
Martin Atomic 3000 DMX	86	3	431	
Chauvet Strike Array 2	409	1	217	
Chauvet Strike Array 2	410	1	219	
Chauvet Strike Array 2	411	1	221	
Chauvet Strike Array 2	412	1	223	




+31 307606777
Vlaamse Toren 7
3511 WB Utrecht
Netherlands
www.tivolivredenburg.nl

TECHNICAL SPECS

LX3

Venue	TivoliVredenBurg			Sheet Number
Drawn By	Kris vd Graaf			016
Designer	TheaterTechniek	Room	Ronda	
Scale	1:43	Page	A3	Unit
		Mtr	Date	08/05/2025
Cad File	ronda v2025 v1.vwx			

OVERVIEW

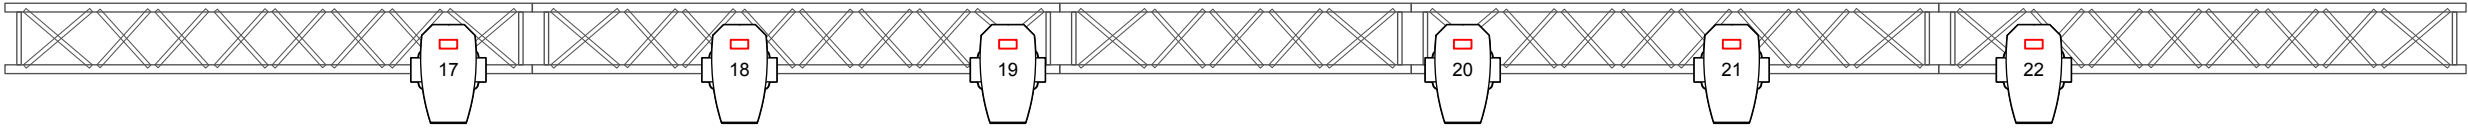

Venue Ronda				
Overview				
Fixture ID	Unit Number	Universe	DMX Address	Position
Ayrton Eurus S	17	3	165	LX4
Ayrton Eurus S	18	3	206	
Ayrton Eurus S	19	3	247	
Ayrton Eurus S	20	3	288	
Ayrton Eurus S	21	3	329	
Ayrton Eurus S	22	3	370	






+31 307606777
Vlaamse Toren 7
3511 WB Utrecht
Netherlands
www.tivolivredenburg.nl

TECHNICAL SPECS







LX4

Venue	TivoliVredenBurg			Sheet Number
Drawn By	Kris vd Graaf			017
Designer	TheaterTechniek	Room	Ronda	
Scale	1:43	Page	A3	Unit
			Mtr	Date
Cad File	ronda v2025 v1.vwx			

OVERVIEW

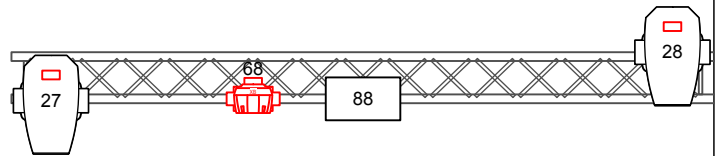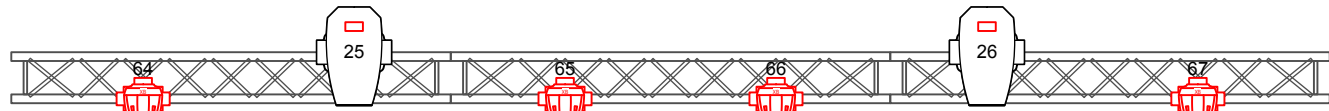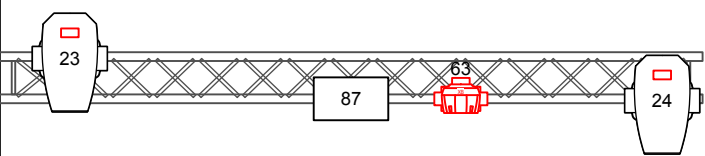

Venue Ronda				
Overview				
Fixture ID	Unit Number	Universe	DMX Address	Position
Ayrton Eurus S	25	6	83	LX Venue MID
Ayrton Eurus S	26	6	124	
Martin Mac Aura XB	64	5	176	
Martin Mac Aura XB	65	5	201	
Martin Mac Aura XB	66	5	226	
Martin Mac Aura XB	67	5	251	
Ayrton Eurus S	27	6	165	LX Venue SL
Ayrton Eurus S	28	6	206	
Martin Mac Aura XB	68	5	276	
Martin Atomic 3000 DMX	88	6	251	
Ayrton Eurus S	23	6	1	LX Venue SR
Ayrton Eurus S	24	6	42	
Martin Mac Aura XB	63	5	151	
Martin Atomic 3000 DMX	87	6	247	

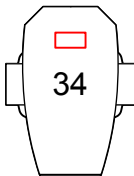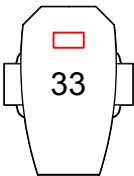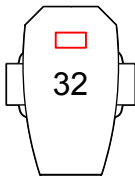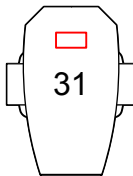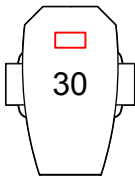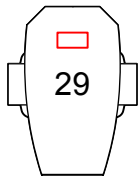

Venue Ronda				
Overview				
Fixture ID	Unit Number	Universe	DMX Address	Position
Ayrton Eurus S	29	7	1	Floor
Ayrton Eurus S	30	7	42	
Ayrton Eurus S	31	7	83	
Ayrton Eurus S	32	7	124	
Ayrton Eurus S	33	7	165	
Ayrton Eurus S	34	7	206	
Martin Mac Aura XB	71	7	247	
Martin Mac Aura XB	72	7	272	
Martin Mac Aura XB	73	7	297	
Martin Mac Aura XB	74	7	322	
Martin Mac Aura XB	75	7	347	
Martin Mac Aura XB	76	7	372	



+31 307606777
Vlaamse Toren 7
3511 WB Utrecht
Netherlands
www.tivolivredenburg.nl

TECHNICAL SPECS

FLOOR

Venue | TivoliVredenBurg | Sheet Number


Drawn By | Kris vd Graaf | 019

Designer | TheaterTechniek | Room | Ronda

Scale | 1:25 | Page | A3 | Unit | Mtr | Date | 08/05/2025

Cad File | ronda v2025 v1.vwx

OVERVIEW

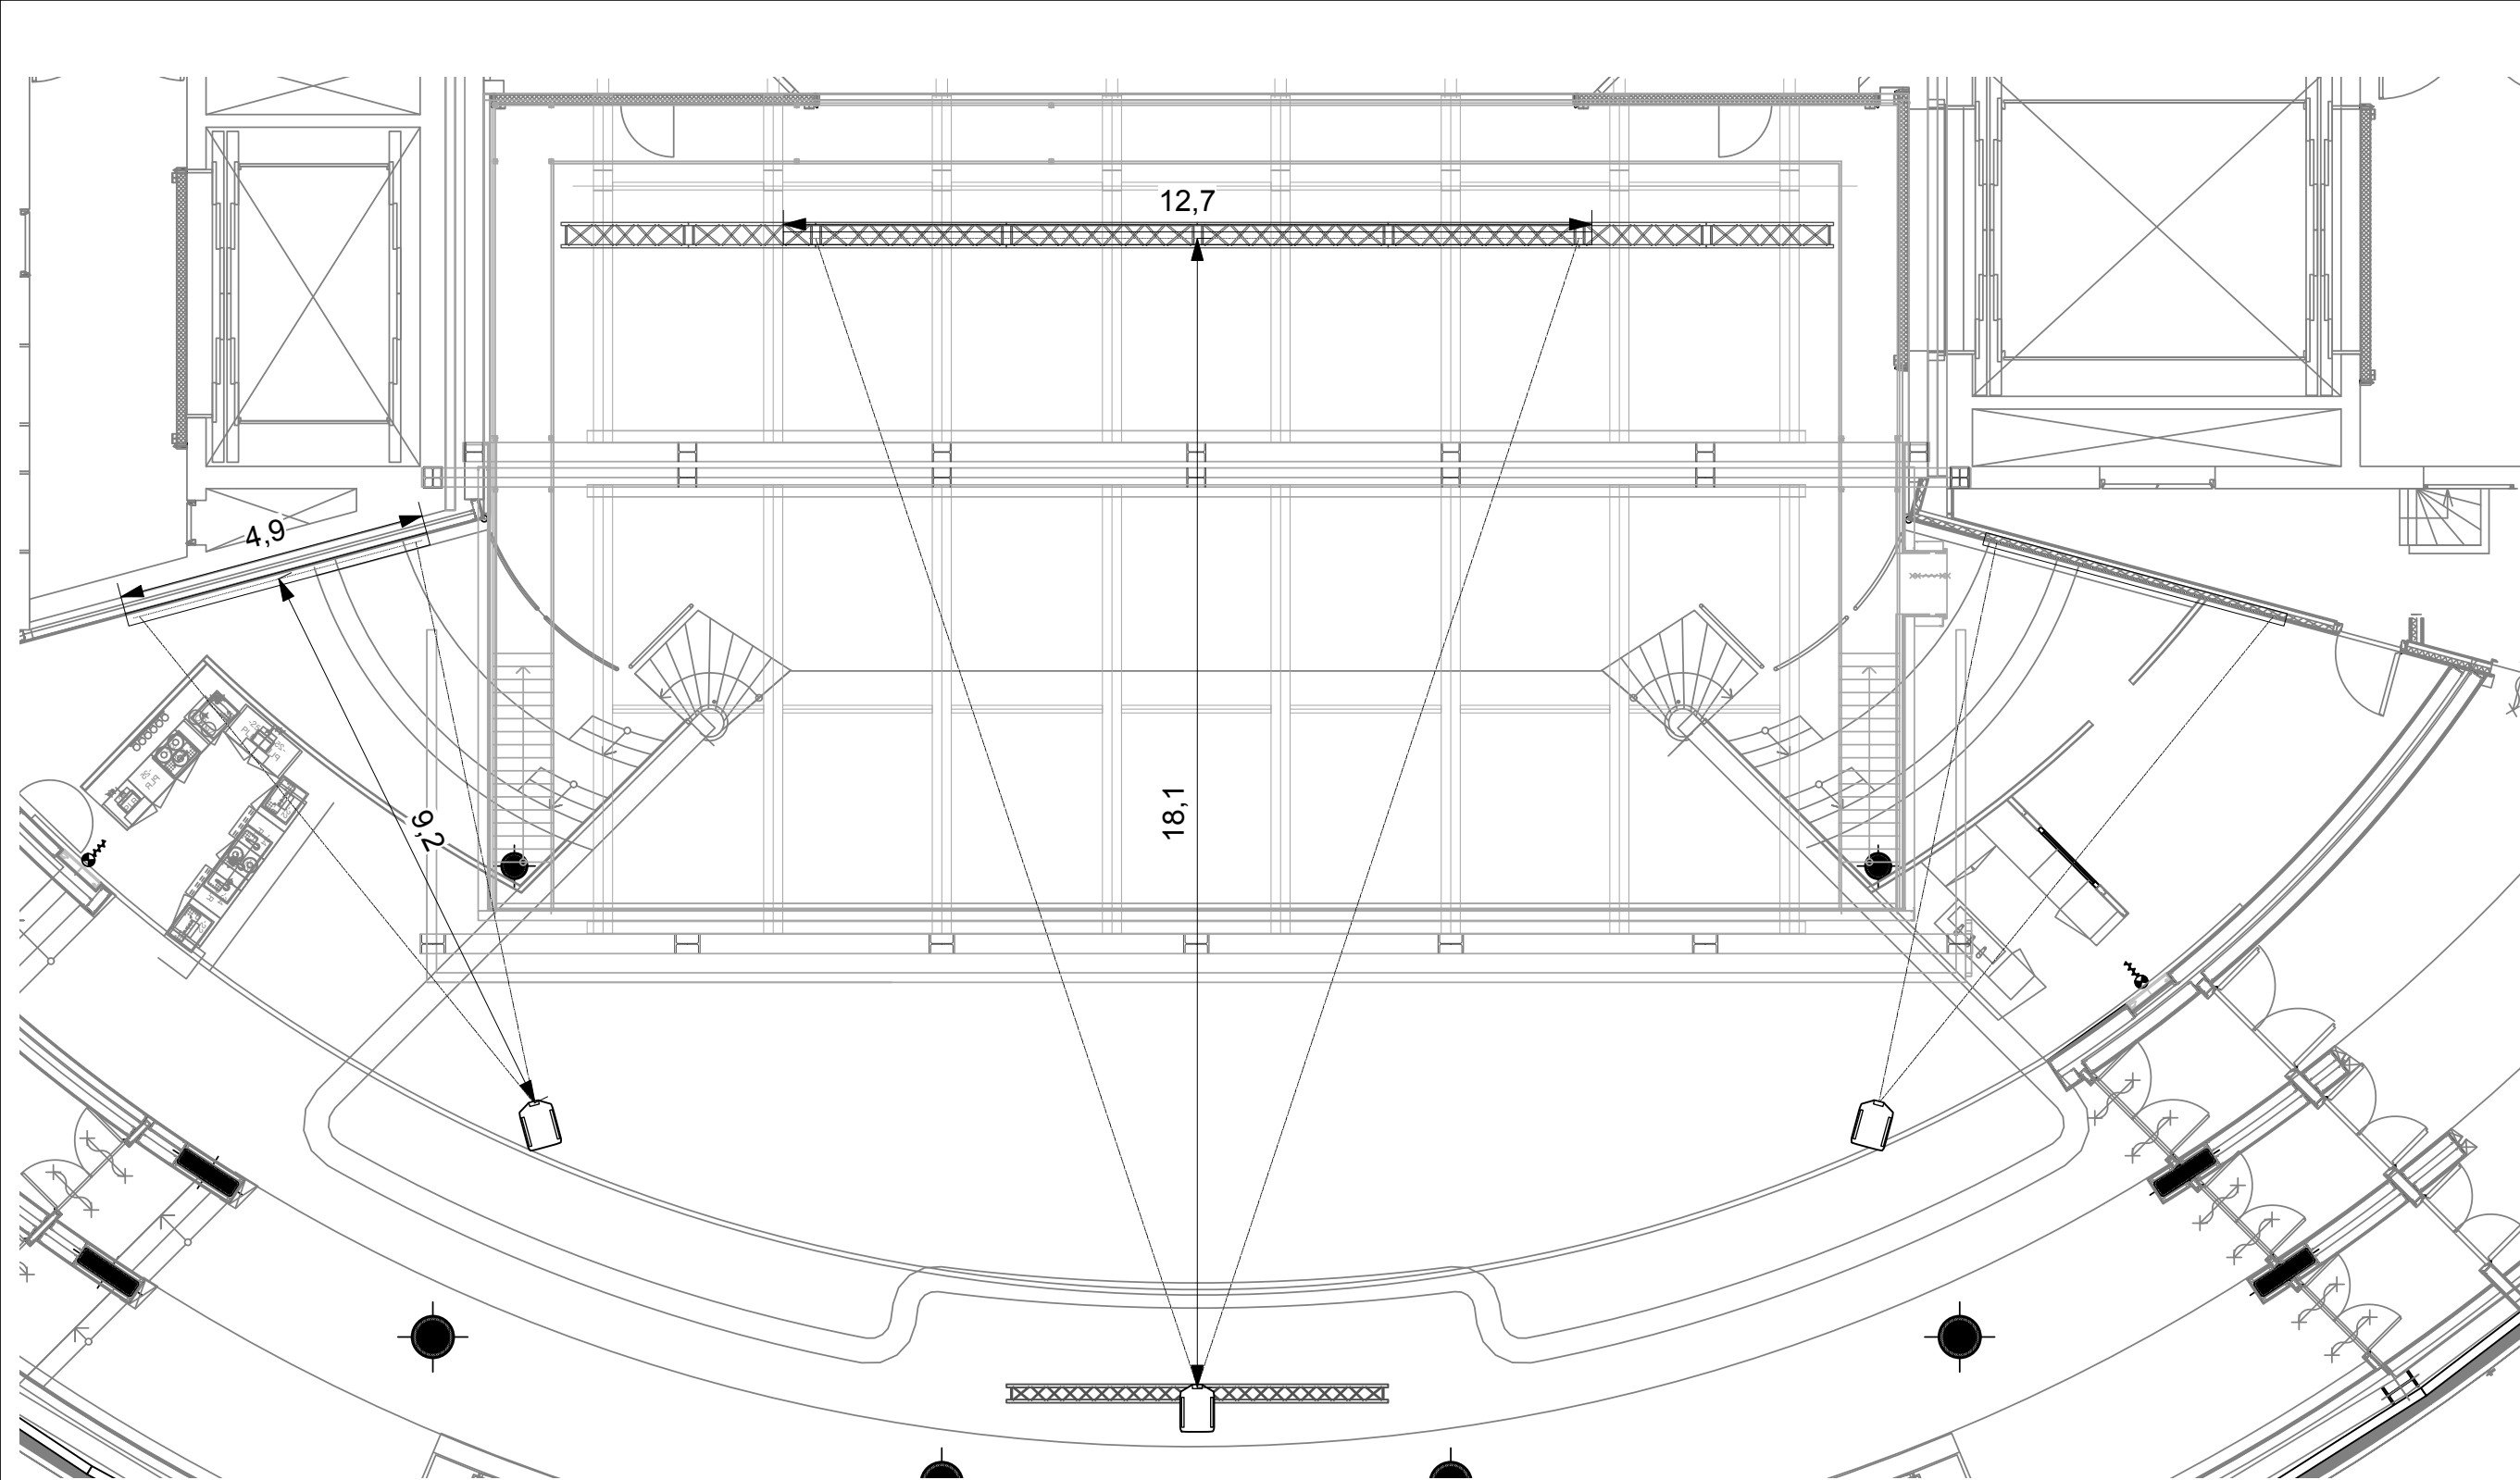

LEGEND

- Video Notes**
- A 1x Epson EB-PU2220B WUXGA / 20K
Lumen / 16:9 in Videotrust
- 2x Epson EB-PU1008B WUXGA / 8,7K
Lumen / 16:9 in Catwalk SR & SL
- B 1x Projecta electric screen 12mtr x
6.75mtr / 16:9 onstage
- 2x Projecta electric screen 4.5mtr x
2.6mtr / 16:9 fixed on wall SR & SL



+31 307606777
Vlaamse Toren 7
3511 WB Utrecht
Netherlands
www.tivolivredenburg.nl

TECHNICAL SPECS

Venue	TivoliVredenburg					Sheet Number
Drawn By	Kris vd Graaf					020
Designer	TheaterTechniek			Room	Ronda	
Scale	1:100	Page	A3	Unit	Mtr	Date
Cad File	ronda v2025 v1.vwx					
						08/05/2025

OVERVIEW

VIDEO